

## **APPENDIX M**

**Renderings/3-D Computer Imagery of Proposed Development as  
prepared by BLD Architecture**

# CALVERTON INDUSRIAL PARK

April 23, 2021





## SITE AERIAL

bld architecture

CALVERTON INDUSTRIAL PARK - RENDERS

2

CALVERTON, NY

N

SCALE: 1/32"=1'0"

April 23, 2021




## VIEW 1 - ENTRANCE

**bld** architecture

CALVERTON INDUSTRIAL PARK - RENDERS

CALVERTON, NY

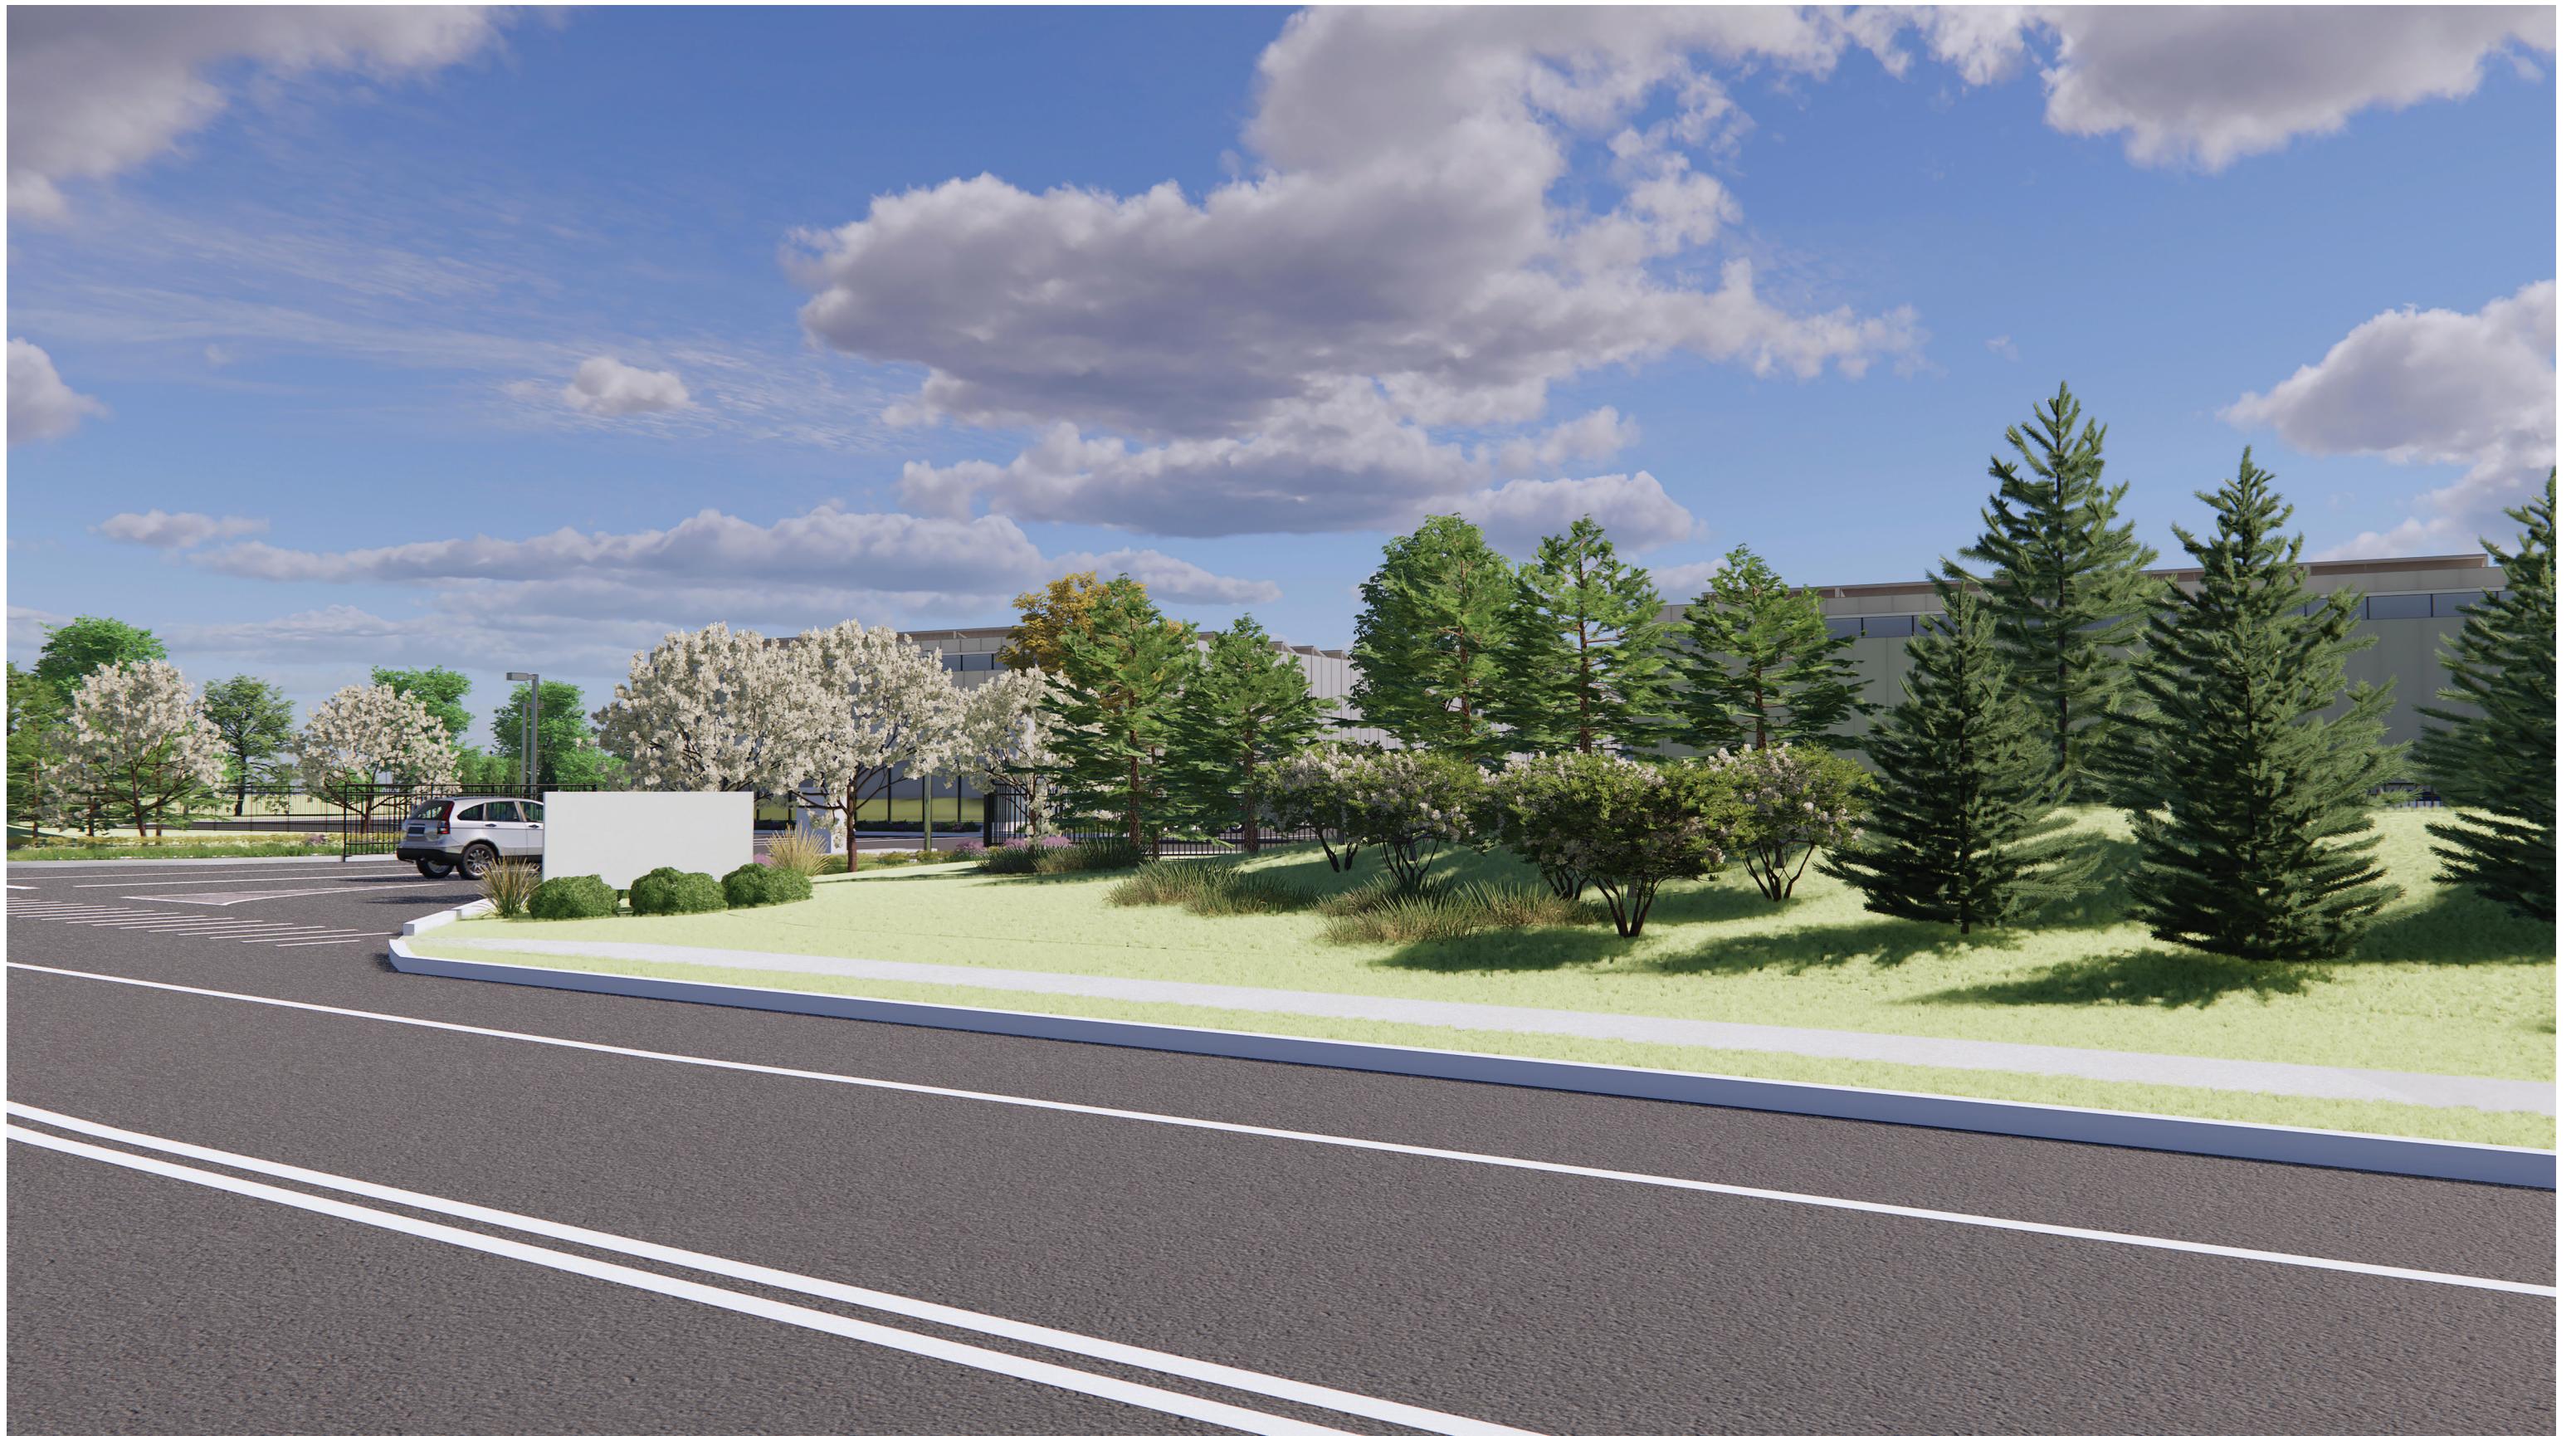

## VIEW 2 - MIDDLE COUNTRY ROAD

**bld** architecture

CALVERTON INDUSTRIAL PARK - RENDERS

CALVERTON, NY



### VIEW 3 - BIKE PATH

bld architecture

CALVERTON INDUSTRIAL PARK - RENDERS

CALVERTON, NY



## VIEW 4 - NORTH AERIAL

**bld** architecture

CALVERTON INDUSTRIAL PARK - RENDERS

CALVERTON, NY



## VIEW 5 - SOUTH AERIAL

bld architecture

CALVERTON INDUSTRIAL PARK - RENDERS

CALVERTON, NY