



Original Proposal

- 32' Carriageway
- 8' Amenity Rooms
- 8'-12' Sidewalks
- 5 Valet Spots

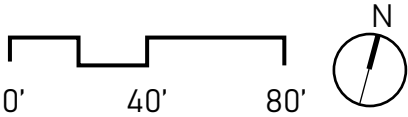

8'-12'	8'	4'	12'	12'	4'	8'	8'-12'
Sidewalks	Amenity	Carriageway				Amenity	Sidewalks


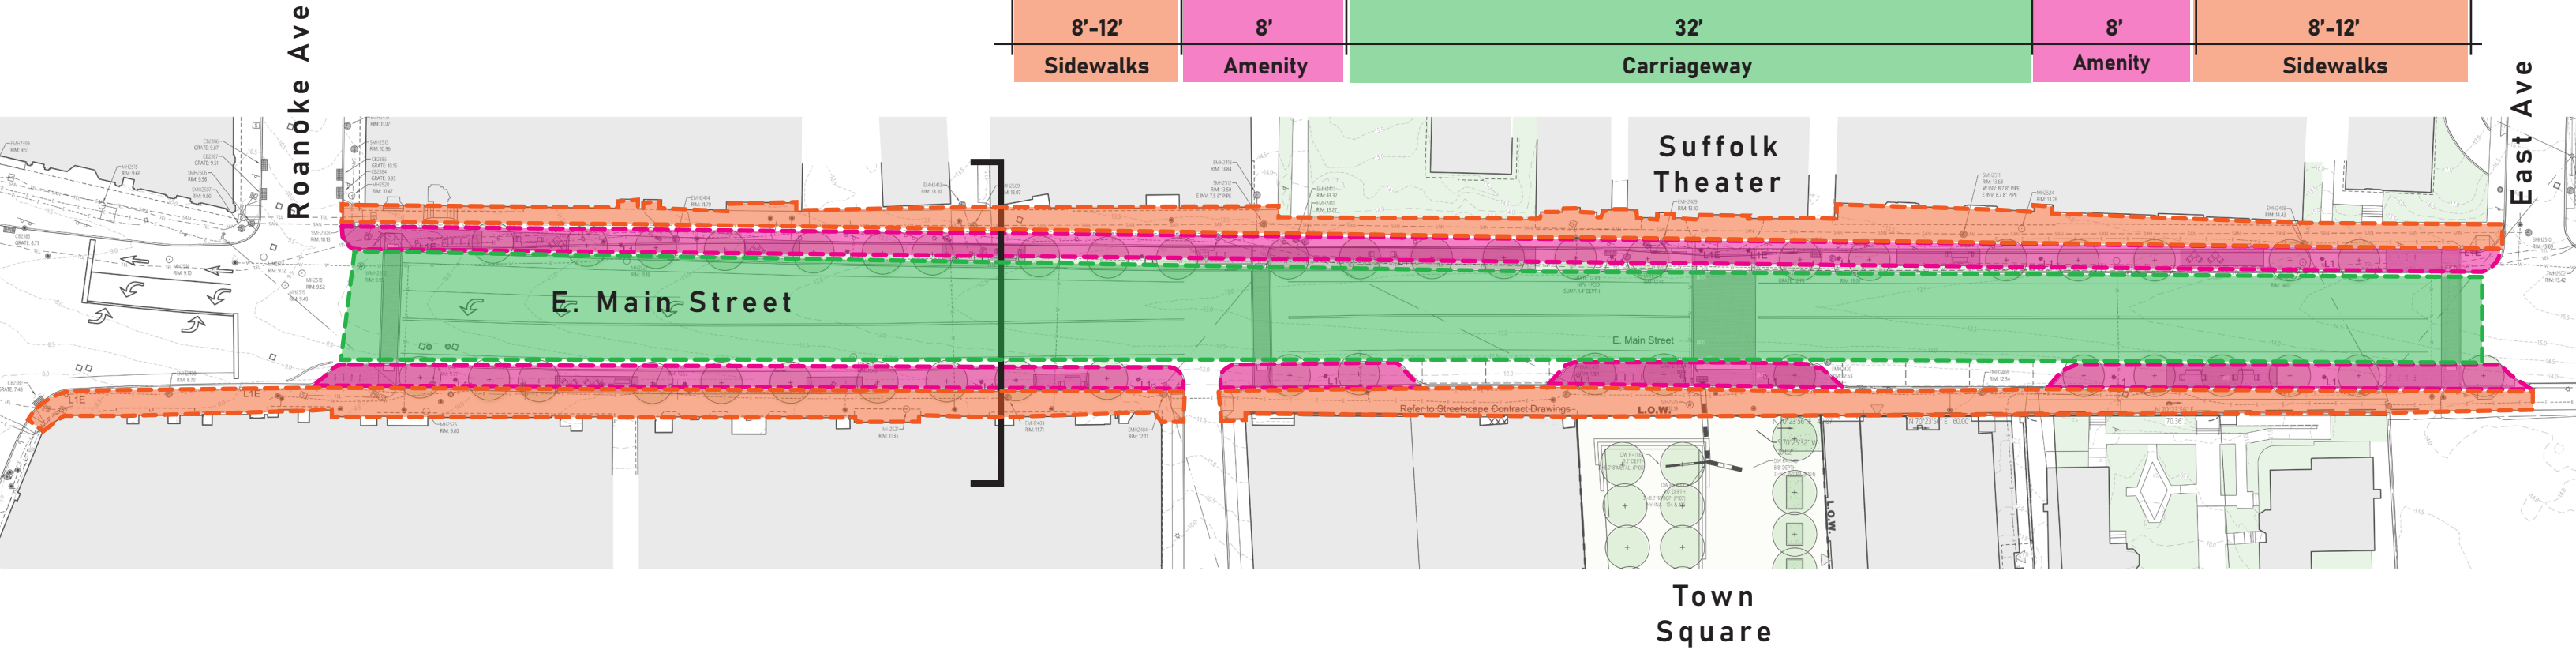


Parallel Parking Option

- 32' Carriageway
- 8' Amenity Rooms
- Eleven-(11) Parking Spots
- 8'-12' Sidewalks
- 5 Valet Spots



8'-12'	8'	4'	12'	12'	4'	8'	8'-12'
Sidewalks	Amenity	32' Carriageway				Parking/Amenity	Sidewalks

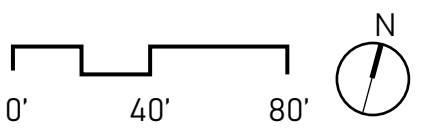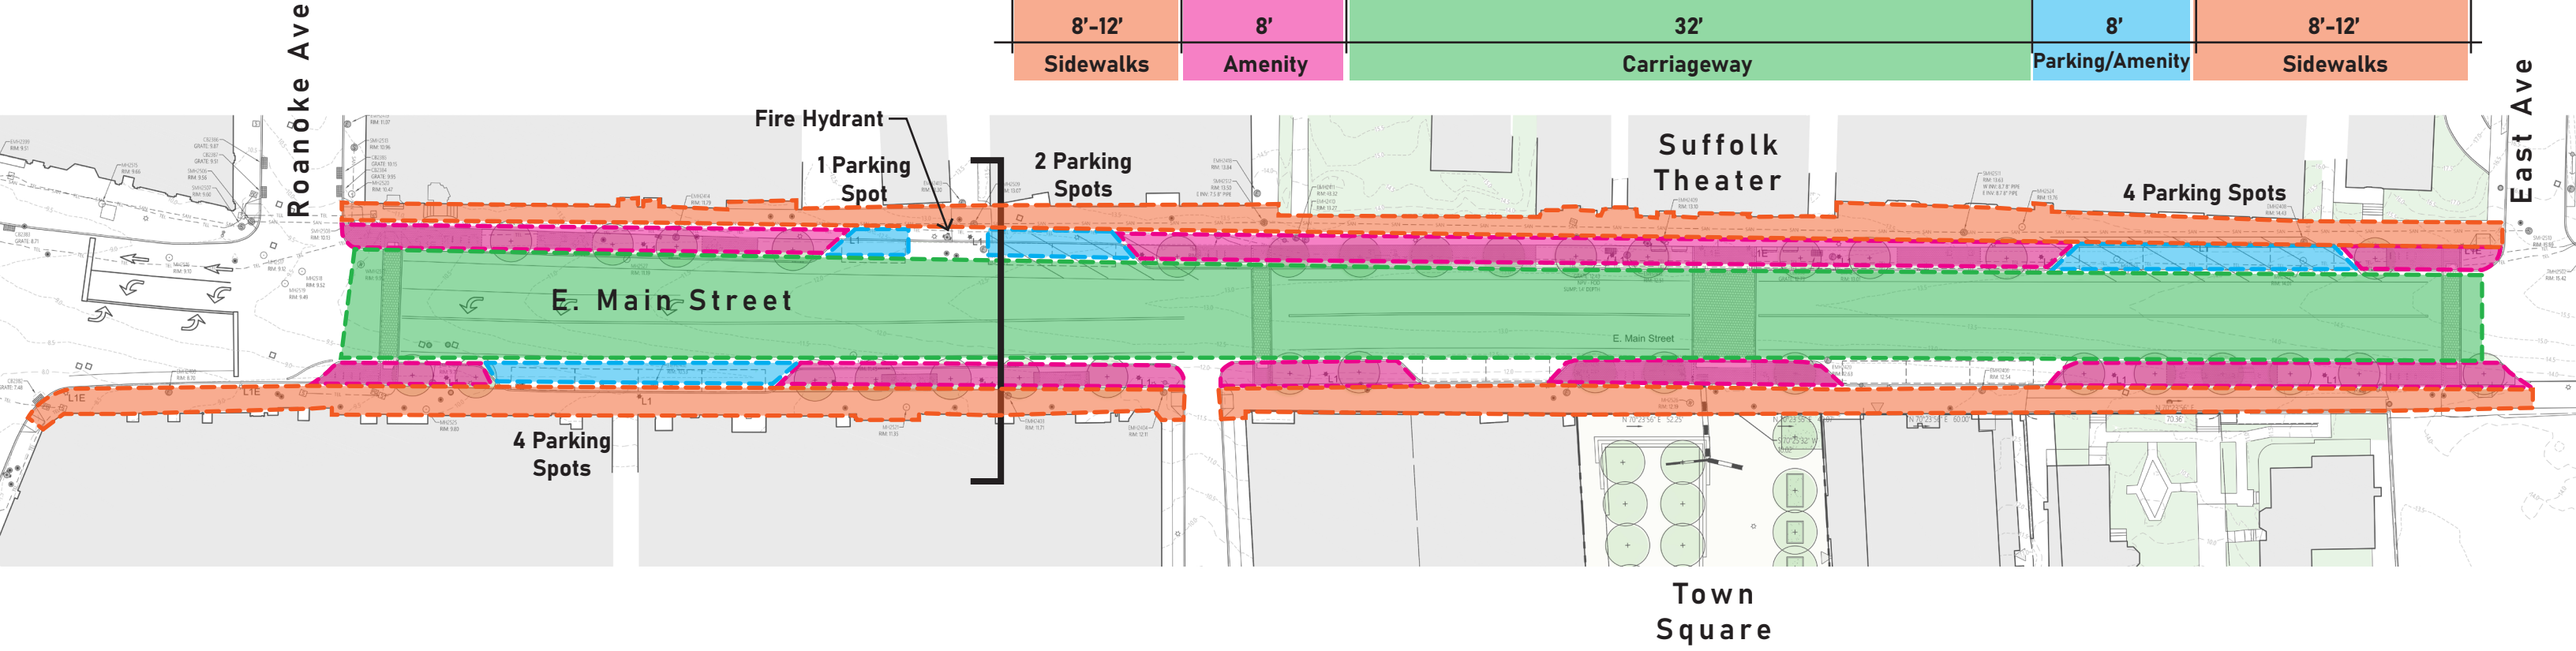

Diagonal Parking Option

- 32' Carriageway
- 4' Amenity Rooms (South)
- 16' Amenity Rooms (North)
- Nine-(9) Parking Spots
- 6'-8' Sidewalks
- 5 Valet Spots



8'-12'	4'	4'	12'	12'	4'	16'	6'-8'
Sidewalks	Amenity	Carriageway				Parking/Amenity	Sidewalks

