



TOWN OF RIVERHEAD

Yvette Aguiar, Supervisor

200 Howell Avenue
Riverhead, New York 11901-2596
631-727-3200

**BID FOR: CHIPPER BOX TRUCK FOR
TOWN OF RIVERHEAD HIGHWAY DEPARTMENT
BID# 2022-022**

BIDDERS NAME

BIDDERS ADDRESS

CITY, STATE, ZIP

(_____
PHONE NUMBER

EMAIL ADDRESS

In compliance with your advertisement for bids to be opened on **September 1, 2022** and subject to all conditions thereof, the undersigned hereby proposes to furnish the item(s) and/or service(s) itemized in this proposal in accordance with the Notice to Bidders, General Information Agreement and Specifications contained herein on the Bid Proposal Form attached.

Bidder certifies that the prices quoted herein do not include Federal Excise Tax or any Federal, New York State or City Sales Tax and are not higher than prices charged to any governmental or commercial consumer for like merchandise and/or service; and all prices include shipping and freight charges to any Municipal building or site within the Town of Riverhead.

Respectfully submitted,

Signature

Date

Printed Name

Title

THIS PAGE MUST BE COMPLETED, SIGNED, AND RETURNED WITH BID

VENDOR NAME _____

**TOWN OF RIVERHEAD
NOTICE TO BIDDERS**

Sealed bids for **CHIPPER BOX TRUCK** will be received by the Town Clerk of the Town of Riverhead at Town Hall, 200 Howell Avenue, Riverhead, New York, 11901, until **11:00 a.m. on September 1, 2022**, at which time all bids received shall be opened and read aloud.

Bid Specifications and/or Plans may be obtained by visiting the Town of Riverhead website at www.townofriverheadny.gov on or after **August 11, 2022**. Click on "Bid Requests" and follow the instructions to register.

**BY ORDER OF THE TOWN BOARD
OF THE TOWN OF RIVERHEAD**

DIANE M. WILHELM, TOWN CLERK

VENDOR NAME _____

TOWN OF RIVERHEAD BID SPECIFICATION

CHIPPER BOX TRUCK FOR TOWN OF RIVERHEAD **HIGHWAY DEPARTMENT**

I. General Description

The Town of Riverhead Highway Department is seeking a 2023 Ford F-650 Chipper Box Truck.

Any deviations from the written specifications shown in the bid specifications shall be noted on the form titled "**EXCEPTIONS TO BID SPECIFICATIONS**" annexed to the specifications. In order to receive full consideration, bids must fully follow the specifications described more fully below and the notice to bidders.

II. General Requirements

Bids: Unless prices and all information requested are complete, bid may be disregarded and given no consideration. All prices and bids must be in ink or typewritten, with the vendor name on each page. No pencil figures or erasures are permitted. Mistakes may be crossed out and corrections inserted adjacent thereto and must be initialed in ink by person signing the bid. All bids must be signed with the firm's name and by a responsible officer or employee.

Submission of Bids: Each bid must be submitted on the prescribed form in a sealed envelope clearly marked "**CHIPPER BOX TRUCK**" and filed with the Town Clerk of the Town of Riverhead at Town Hall, 200 Howell Avenue, Riverhead, New York on or before **11:00 am on September 1, 2022** at which time they will be publicly opened and read aloud.

Information must be furnished complete in compliance with the terms, conditions, and provisions of the bid specifications. The information requested and the manner of submission are essential to permit prompt evaluation of all bids on a fair and uniform basis. Accordingly, the Town reserves the right to declare as non-responsive and reject any bid in which material information requested is not furnished or where indirect or incomplete answers or information is provided. Bids shall be for the total net price including all applicable taxes and delivery charges; truck to be delivered F.O.B., Town of Riverhead Municipal Garage, 1177 Osborne Avenue, Riverhead, NY 11901.

Bids and modifications or corrections thereof received after the closing time specified will not be considered. Note: no telephone, e-mail or facsimile of bids will be accepted. If a photocopy is to be submitted, it must be signed in original, in ink.

VENDOR NAME _____

The Town reserves the right to accept and/or reject any and all bids and waive and formalities in the bidding procedures to the extent permitted by law and make the award as may be deemed in the best interest of the Town.

III. Requirements/Specifications

The Town of Riverhead is requesting pricing and availability of a **CHIPPER BOX TRUCK** for use by the Highway Department.

Price: Price shall be net F.O.B., Town of Riverhead Municipal Garage, 1177 Osborne Avenue, Riverhead, NY 11901 and shall remain in effect for sixty (60) days from the date of the award.

Quantity: One (1).

Specification References: To be attached and made part of this bid form.

Wherever in the contract documents any material or any item of equipment is defined by describing a proprietary product or by using the statement "as manufactured by", it is the intent of the Purchasing Department that this shall describe the quality of material, method of manufacture, and the dimensions. This procedure is not intended to limit bidding on such items, but rather to establish by reference to acceptable existing products a standard of quality to which the items furnished on this contract must conform. The decision of the Superintendent of Highways and the Purchasing Agent will be final as to acceptable alternates.

Deviations: In the event alternate chassis or equipment brands are bid, each vendor shall at the time of the bid **submit two (2) copies** of a technical description of the unit and components they propose to furnish for the purpose of evaluation. Said representations should be sufficiently details so as to address this bid on an item-by-item basis. Specification submitted by vendor shall be instrumental in substantiating compliance with this bid. Failure to submit these technical documents at the time of the bid shall render the bid non-responsive.

Vendors are cautioned that unsubstantiated claims of compliance to the technical specifications and/or any written representations that the product offered is of commensurate capability or an "or equal" nature will not constitute compliance with this requirement.

No individual claim(s) of compliance, equality, superiority shall receive any consideration in the absence of specific technical information to support such claims. The issuance of unsupported claims shall render this bid non-responsive.

In the event an alternate is bid, the Town of Riverhead reserves the right to request a demonstration within ten (10) working days of notifications. Demonstration will be

VENDOR NAME _____

conducted at a designated locations within the Town of Riverhead free of charge. Failure to comply with a request for demonstration may result in disqualification of bid.

In the event exceptions are taken, the vendor is instructed to annotate and number exceptions taken and provide all detail relevant to those exception listed by corresponding number on the sheet marked "Exceptions to Specifications" in this bid document.

Advertising: Except for inconspicuous identification plates, serial number plates, precautionary instruction plates, etc., no name, trade mark, decal or other identification other than that of the manufacturer, shall be applied to the vehicle(s). Splash guards shall be plain and without lettering. In any instance of violation of these restrictions, the cost to the Town for removal of such advertising will be deducted from contractor's outstanding voucher.

Motor Vehicle Forms: All necessary motor vehicle forms, if required, must be made out completely, signed, and delivered with the vehicle(s).

PLEASE NOTE: ALL MOTOR VEHICLE FORMS MUST BE MADE OUT TO:

TOWN OF RIVERHEAD
200 HOWELL AVENUE
RIVERHEAD, NY 11901

Delivery Requirements: Bidder guarantees that delivery will be made within the period indicated on the bid form. Failure to deliver within the stated time period may result in the Town's assessment of liquidated damages in the amount of \$250.00 per day past such time period in which the items ordered are not delivered. Bidders are cautioned NOT to enter "A.S.A.P." as a stated delivery time; doing so will VOID VENDOR'S BID. A definite time MUST be stated.

Bidder Qualifications: Bidder must be authorized to do business in New York State by the New York State Department of State.

VENDOR NAME _____

Return Address: All bids to be addressed to:

**TOWN OF RIVERHEAD
TOWN CLERKS OFFICE
200 HOWELL AVENUE
RIVERHEAD, NY 11901**

Addenda and Interpretations: Every request for information or interpretation of the Contract Documents must be submitted in writing to the Town Purchasing Agent at baldinucci@townofriverheadny.gov at least five (5) business days prior to date fixed for the opening of bids. Any such interpretation or supplemental instructions will be in the form of written addenda and will be emailed to all prospective bidders who have registered and obtained the bid documents from the Town of Riverhead website (townofriverheadny.gov). The failure of any bidder to received such addenda will not relieve the bidder of any obligation under his bid as submitted. Any addenda so issued shall become part of the Contract Documents.

Governing Law and Forum Selection: Any dispute arising under or in connection with this contract shall be brought only in the state courts located in Suffolk County, New York. The contractor consents to the exercise of jurisdiction by the Courts of the State of New York.

NOTE: Any changes made to the Town's terms and conditions may cause the vendor's bid to be disqualified.

NO BID SHALL BE WITHDRAW NOR PRICE INCREASED FOR A PERIOD OF FORTY-FIVE (45) DAYS AFTER BEING PUBLICLY OPENED AND READ.

ALL BIDS MUST BE SUBMITTED IN A SEALED ENVELOPE THAT IS PROPERLY LABELED WITH THE BID NAME AND OPENING DATE. A LABEL IS PROVIDED ON THE LAST PAGE OF THIS DOCUMENT FOR YOUR CONVENIENCE. FAXED OR EMAILED BIDS WILL NOT BE ACCEPTED.

THE RIVERHEAD TOWN BOARD RESERVES THE RIGHT TO WAIVE ANY FORMALITY AND/OR INFORMALITY OR TO REJECT ANY OR ALL BIDS RECEIVED OR TO AWARD A CONTRACT TO ONE OR MORE BIDDERS FOR AN ITEM, GROUP(S) OF ITEMS, OR ALL ITEMS IN THE BID WHEN, IN THE OPINION OF THE TOWN BOARD, SUCH AN ACTION WILL BE IN THE BEST INTEREST OF THE TOWN.

PLEASE NOTE: BIDDER MUST COMPLETE AND SIGN ALL FORMS AND STATEMENTS AS INDICATED IN THIS BID DOCUMENT.

VENDOR NAME _____

SPECIFICATIONS

The bidder shall indicate 100% compliance by checking “YES” or non-compliance by checking “NO” for each line item specification. Any space left blank shall be considered non-compliant. Any deviations from the specifications, or where submitted literature does not fully support the meeting of specifications, must be clearly cited in detail by the bidder on the “EXCEPTIONS” page in this bid document. No verbal interpretation will be accepted. In addition, no deviations below “minimum” specifications as written will be accepted.

Bidder shall provide current specification literature for all items being bid with their bid submission.

VENDOR NAME _____

2023 Ford F-650 Diesel Regular Cab Base (F6D)

As Configured Vehicle

Code	Description
Base Vehicle	
F6D	Base Vehicle Price (F6D)
Engines	
99C	6.7L Power Stroke V8 Turbo Diesel - 270 HP @ 2400 RPM Includes Engine Exhaust Brake and manual regen capability. Torque: 700 ft.lbs. @ 1500 rpm. <small>Governed RPM: 3200. Includes CARB clean idle label - may be removed if un-necessary.</small>
425	50-State Emissions
41H	Engine Block Heater, Phillips, 120 Volt/750 Watt
917	Speed Limit - 70mph
Transmissions	
44G	Ford TorqShift HD 6-Speed Automatic - Double Overdrive, WITH PTO Provision and Tow/Haul
Front Wheels & Tires	
643	Wheels, Front 22.5x8.25 White Powder Coated Steel, 10-Hole (285.75MM BC) hub piloted, flanged nut, metric mount, 8.25 DC rims; with steel hubs.
T2B	Tires, Front Two 11R22.5G Goodyear Fuel Max RSA (497 rev/mile)
Rear Wheels & Tires	
663	Wheels, Rear 22.5x8.25 White Powder Coated Steel, 10-Hole (285.75MM BC) hub piloted, flanged nut, metric mount, 8.25 DC rims; with steel hubs.
R2B	Tires, Rear Four 11R22.5G Goodyear Fuel Max RSA (497 rev/mile)
Brakes	

2023 Ford F-650 Diesel Regular Cab Base (F6D)

As Configured Vehicle (cont'd)

Code	Description
67H	Hydraulic Brake System - Bosch HydroMax w/Traction Control <i>Full power with automatic adjustment, 4-channel ABS antilock brake system. Includes 12" x 3" (Bosch) DSSA type rear axle mounted parking brake, Orscheln lever control, right of driver and hand operated park brake lever.</i>
152	Trailer Connection Socket - 7-Way, Wired for Turn Signals Combined with Stop <i>Mounted at rear of frame, for combined trailer stop, tail, turn, marker light circuits. Includes electric trailer brake accommodation package with cab connections for mounting customer installed electric brake unit.</i>

Front Axle and Suspension

43A	8,500 lb. Cap. Non-Driving - Dana D-850F
61C	Taper-Leaf Springs, Parabolic - 10,000 lb. Cap <i>2-leaf, 62" x 3.15". Also includes, standard duty, dual, double acting shock absorbers.</i>
60A	Lube, Front Axle, EmGard 50W, Synthetic Oil

Rear Axle and Suspension

474	19,000 lb. Single-Speed - Dana S19-140 WARNING! The selection of this Axle may cause the GVWR to exceed 26,000 lbs., with CDL Implications. <i>Single reduction with Gentech Quiet Gears and 190 wheel ends. NOTE: When specifying an axle ratio, check performance guidelines for startability and gradeability.</i>
68P	Multi-Leaf Springs - 21,000 lb. Cap <i>11-leaf. Includes 2,000 lb auxiliary springs for load stabilization.</i>
607	Lube, Rear Axle, EmGard 75W-90, Synthetic Oil
X4G	4.88 Axle Ratio PRNDM/RNDM determined by Rear Axle Ratio and Tire Size.

Wheelbase

158WB	158" Wheelbase/84" CA/49" AF/246" OAL
-------	---------------------------------------

Frame

536	Single Channel - Straight 'C' 14.18 SM, 120,000 PSI <i>1,701,600 RBM. Heat treated alloy steel; 10.125" x 3.580" x 0.312" (257.2mm x 90.9mm x 8.0mm).</i>
-----	--

2023 Ford F-650 Diesel Regular Cab Base (F6D)

As Configured Vehicle (cont'd)

Code	Description
Exhaust	
91G	Under Cab, Right Side Outlet, Switchback-Style <i>Single, horizontal muffler, right side, under cab, outside of frame rail with rear discharge.</i>
Fuel Tanks	
65B	Fuel Tank - LH 50 Gallon Rectangular - Aluminum
Electrical / Alternator / Battery	
STDALT	Extra Heavy Duty Alternator - 12-Volt, 200 Amp Denso SC5
55M	Jump Start Stud - Remote Mounted
STDBAT	Battery - Two 750 CCA, 1500 Total, Includes Steel Battery Box <i>12 Volt, Motorcraft.</i>
59C	Body Builder Wiring - At End of Frame, Combined - (ILO Standard - Back of Cab Combined) <i>Includes sealed connectors for 2 ground circuits, with combined left/stop, combined right/stop, stop lamps, back up lamps. Also includes 2 additional pass through wires to cab.</i>
17M	Back-Up Alarm - Electric, 102 dBA
86M	Upfitter Interface Module
Seats	
88A	30/0/30 Fixed Driver & Fixed Passenger w/Consolette - Vinyl
Cab Interior	
600A	Preferred Equipment Package 600A <i>Includes:</i> <ul style="list-style-type: none">- Bumper, Front - Black, Full Width- Wheel Seals, Front - Oil lubricated, SKF ScotSeal PlusXL Seals- Wheel Seals, Rear - Oil lubricated, SKF ScotSeal PlusXL Seals- Manual Regen Initiation - Driver Interface in Message Center- Engine Exhaust Brake- Extra Heavy Duty Alternator - 12-Volt, 200 Amp Denso SC5- Painted Grille - Plastic- Lights - Roof Marker/Clearance - Amber Lenses, 5 Lights- Tow Hooks, Front (2) - Frame-Mounted, Painted Black

2023 Ford F-650 Diesel Regular Cab Base (F6D)

As Configured Vehicle (cont'd)

Code

Description

- Four Body Builder Switches - Mounted in Center Instrument Panel
With connector access located in engine compartment. Amperages vary by switch: 10, 15, 25, 25.
- Floor Covering - Black Vinyl
- Intelligent Oil Life Monitor
- Steering Column - Tilt / Telescoping
- Steering Wheel - Black PVC w/Integral Cruise Control Switches, includes Audio Controls

55P

110 A/C Outlet - in Lower Center Finish Panel

588

Radio: AM/FM Stereo w/2 Speakers, USB input, Clock Display and Bluetooth

Cab Exterior

54J

Mirrors, Dual - Rectangular, XL2020 - 102" Width
Integral spot mirror, sail type, manual fold, solid black finish.

165

Mud Flap Holder Without Flaps

Miscellaneous

PAINT

Paint Type - Environmentally Friendly, "3 - Wet System"

L23

Raw Material Surcharge

Interior Color

E_01

Gray

Exterior Color

J8_01

Tangier Orange

2023 Ford F-650 Diesel Regular Cab Base

Selected Equip & Specs

Dimensions

- Exterior length: 246.0" • Cab to axle: 84.0" • Exterior width: 96.7" • Exterior height: 92.9" • Wheelbase: 158.0" • Front track: 80.5" • Rear track: 72.6" • Rear tire outside width: 96.0" • Front legroom: 41.4" • Front headroom: 40.7" • Front hiproom: 67.6" • Front shoulder room: 68.0"

Powertrain

- 270hp 6.7L OHV 32 valve intercooled turbo V-8 engine with diesel direct injection • Recommended fuel : diesel • federal
- 6 speed automatic transmission with overdrive • Rear-wheel drive • Fuel Economy Cty: N/A • Fuel Economy Highway: N/A • 50.0 gal. rectangular Left front fuel tank • Fuel/water separator • Transmission PTO provision • Standard rear differential • Right mounted horizontal muffler • Right mounted horizontal tailpipe

Suspension/Handling

- Front non-independent leaf spring suspension • Rear rigid axle leaf spring suspension • Hydraulic power-assist re-circulating ball Steering • Front and rear 22.5 x 8.25 wheels • 11.0R22.5 AS front and rear tires • Dual rear wheels • Rubber auxiliary rear springs

Body Exterior

- 2 doors • Driver and passenger , manual folding door mirrors • Black door mirrors • Black bumpers • Side steps * **Trailer harness** • Clearcoat paint • Straight front bumper ends • Hood mounted grille • Front and rear 22.5 x 8.25 white steel wheels with 10 wheel studs • 2 front tow hook(s)

Convenience

- Manual air conditioning • Cruise control with steering wheel controls • Manual front windows • Manual door locks • Manual tilt steering wheel • Manual telescopic steering wheel • Wireless phone connectivity • Front cupholders • Passenger visor mirror * **Back-up alarm** • Dual electric horn • Automatic gearshift steering column lever • Upfitter switches

Seats and Trim

- Seating capacity of 2 • Fixed driver seat • Fixed passenger seat • Driver and passenger armrests • Bucket driver seat, Bucket passenger seat • Driver seat folding back, passenger seat fixed back • Low back seats • Driver seat with 4 way direction control, passenger seat with 2 way direction control • Manual fore/aft seats

Entertainment Features

- AM/FM stereo radio • Auxiliary audio input • External memory control • Steering wheel mounted radio controls • 2 speakers • Streaming audio • Fixed antenna

Lighting, Visibility and Instrumentation

- Halogen aero-composite headlights • Delay-off headlights • Auto on/off headlights • Variable intermittent front windshield wipers • Speed sensitive wipers • Light tinted windows • Front reading lights • Tachometer • Oil pressure gauge • Oil temperature gauge • Trip computer • Trip odometer * **RNDM**

Safety and Security

2023 Ford F-650 Diesel Regular Cab Base (F6D)

Selected Equip & Specs (cont'd)

- 4-wheel ABS brakes • Hill hold control • Hydraulic disc brakes • Electronic stability control • ABS traction control • Manual door locks • With stolen vehicle tracking system

Dimensions

General Weights

* Curb	9,758 lbs.	Front GAWR	8500 lbs.
Rear GAWR	19000 lbs.	GVWR	27500 lbs.
GCWR	50000 lbs.		

Front Weights

* Front curb weight	6,271 lbs.	Front axle capacity	8,500 lbs.
* Front spring rating	10,000 lbs.	Front tire/wheel capacity	12,350 lbs.

Rear Weights

* Rear curb weight	3,488 lbs.	* Rear axle capacity	19,000 lbs.
* Rear spring rating	21,000 lbs.	Rear tire/wheel capacity	23,360 lbs.

Trailering Type

* Harness	Yes
------------------	------------

Fuel Tank type

Left front Fuel tank capacity	50.01 gal.
-------------------------------	------------

Front Frame

Height loaded	36 "	Height unloaded	37 "
---------------	------	-----------------	------

Rear Frame

* Height loaded	37 "	Height unloaded	38 "
------------------------	-------------	-----------------	-------------

Powertrain

Engine Type

Block material	Iron	Cylinders	V-8
Head material	Aluminum	Ignition	Compression
Injection	Diesel direct injection	Liters	6.7L
Orientation	Longitudinal	Recommended fuel	Diesel
Valves per cylinder	4	Valvetrain	OHV
Forced induction	Intercooled turbo		

Engine Spec

Bore	3.90"	Compression ratio	16.2:1
Displacement	406 cu.in.	Stroke	4.25"

Engine Power

2023 Ford F-650 Diesel Regular Cab Base (F6D)

Selected Equip & Specs (cont'd)

Output	270 HP @ 2,400 RPM	Torque	700 ft.-lb @ 1,500 RPM
Governed RPM	3,200		
<i>Alternator</i>			
Type	HD	Amps	200
<i>Battery</i>			
Cold cranking amps	1,500	Location	Forward right
Step	Yes	Type	Dual
<i>Engine Extras</i>			
* Block heater	Yes		
<i>Transmission</i>			
Electronic control	Yes	Lock-up	Yes
Overdrive	Yes	Speed	6
Type	Automatic		
<i>Transmission Gear Ratios</i>			
1st	3.974	2nd	2.318
3rd	1.516	4th	1.149
5th	0.858	6th	0.674
Reverse Gear ratios	3.128		
<i>Transmission Torque Converter</i>			
Stall ratio	1.85		
<i>Transmission Extras</i>			
Driver selectable mode	Tow/Haul Mode	Sequential shift control	Yes
Oil cooler	Regular duty	PTO provision	Yes
<i>Drive Type</i>			
Type	Rear-wheel		
<i>Drive Feature</i>			
Traction control	ABS	Power take-off provision	Yes
<i>Drive Axle</i>			
* Ratio	4.88		
<i>Exhaust</i>			
Material	Aluminized steel	System type	Single
<i>Emissions</i>			
CARB	Federal		
<i>Engine Retarder</i>			
Type	Yes		

2023 Ford F-650 Diesel Regular Cab Base (F6D)

~~Selected Equip & Specs (cont'd)~~

Driveability

Brakes

ABS	4-wheel	ABS channels	4
Type	Hydraulic disc	Vented discs	Front and rear

Brake Assistance

Hill hold control	Yes
-------------------	-----

Suspension Control

Ride	Regular	Electronic stability control	Stability control
------	---------	------------------------------	-------------------

Front Suspension

Independence	Non-independent	Type	Leaf
--------------	-----------------	------	------

Front Spring

Type	Tapered leaf	Grade	Regular
------	--------------	-------	---------

Front Shocks

Type	Regular
------	---------

Rear Suspension

Independence	Rigid axle	Type	Leaf
--------------	------------	------	------

Rear Spring

Type	Multi-leaf	Grade	Regular
Auxiliary	Rubber		

Steering

Activation	Hydraulic power-assist	Type	Re-circulating ball
------------	------------------------	------	---------------------

Steering Specs

# of wheels	2
-------------	---

Exterior

Front Wheels

Diameter	22.5"	Width	8.25"
----------	-------	-------	-------

Rear Wheels

Diameter	22.5"	Width	8.25"
Dual	Yes		

Front Tires

Aspect	82	Diameter	22.5"
Sidewalls	BSW	Tread	AS
Width	11.0"	LT load rating	G
RPM	497		

2023 Ford F-650 Diesel Regular Cab Base (F6D)

Selected Equip & Specs (cont'd)

Rear Tires

Aspect	82	Diameter	22.5"
Sidewalls	BSW	Tread	AS
Width	11.0"	LT load rating	G
RPM	497		

Wheels

Front track	80.5"	Rear track	72.6"
Turning radius (to curb)	22'	Turning radius (to bumper)	24'
Wheelbase	158.0"	Rear tire outside width	96.0"

Body Features

Front splash guards	Yes	* Rear splash guards	Holders only
Body material	Composite/galvanized steel	Side steps	Yes
Front tow hook(s)	2		

Body Doors

Door count	2
------------	---

Exterior Dimensions

Length	246.0"	Body width	96.7"
Body height	92.9"	Cab to axle	84.0"
Axle to end of frame	49.0"	* Frame section modulus	14.2cu.in.
* Frame yield strength (psi)	120000.0	Frame rail depth	10.1"
* Frame rail width	3.6"	Frame rail thickness	0.3"
* Max RBM (in.-lbs.)	1,780,800.0	Frame rail section	9.5"
Front bumper to Front axle	39.0"	* Nominal RBM (in.-lbs.)	1,701,600.0

Seating

Passenger Capacity

Capacity	2
----------	---

Driver Seat

Type	Bucket	Back	Folding
Back type	Low	Way direction control	4
Fore/aft	Manual		

Passenger Seat

Type	Bucket	Back	Fixed
Back type	Low	Way direction control	2
Fore/aft	Manual		

Front Armrest

2023 Ford F-650 Diesel Regular Cab Base (F6D)

Selected Equip & Specs (cont'd)

Driver	Yes	Passenger	Yes
<i>Front Seat Trim</i>			
Material	Vinyl	Back material	Carpet
Convenience			
<i>AC And Heat Type</i>			
Air conditioning	Manual		
<i>Audio System</i>			
Auxiliary audio input	Yes	Radio	AM/FM stereo
Radio grade	Regular	Seek-scan	Yes
External memory control	External memory		
control			
<i>Audio Speakers</i>			
Speaker type	Regular	Speakers	2
<i>Audio Controls</i>			
Steering wheel controls	Yes	Streaming audio	Yes
<i>Audio Antenna</i>			
Type	Fixed		
<i>Cruise Control</i>			
Cruise control	With steering wheel controls		
<i>Convenience Features</i>			
Driver foot rest	Yes	12V DC power outlet	2
Wireless phone connectivity	Bluetooth	* 120V AC power outlet	1
* Back-up alarm	Yes	Horn	Dual electric
Upfitter switches	Yes		
<i>Door Lock Activation</i>			
Type	Manual		
<i>Instrumentation Type</i>			
Appearance	Analog		
<i>Instrumentation Gauges</i>			
Tachometer	Yes	Oil pressure	Yes
Engine/motor temperature	Yes	Oil temperature	Yes
Transmission fluid temp	Yes	Engine hour meter	Yes
<i>Instrumentation Warnings</i>			
Oil pressure	Yes	Battery	Yes
Lights on	Yes	Key	Yes

2023 Ford F-650 Diesel Regular Cab Base (F6D)

Selected Equip & Specs (cont'd)

Low fuel	Yes	Door ajar	Yes			
Service interval	Yes	Brake fluid	Yes			
Transmission fluid temp	Yes					
<i>Instrumentation Displays</i>						
Clock	In-radio display					
<i>Instrumentation Feature</i>						
Trip computer	Yes	Trip odometer	Yes			
* Shift indicator	RNDM					
<i>Steering Wheel Type</i>						
Material	Urethane	Tilting	Manual			
Telescoping	Manual					
<i>Front Side Windows</i>						
Window 1st row activation	Manual					
<i>Window Features</i>						
Tinted	Light					
<i>Front Windshield</i>						
Wiper	Variable intermittent	Speed sensitive wipers	Yes			
<i>Rear Windshield</i>						
Window	Fixed					
<i>Automatic Gearshift</i>						
Location	Steering column lever					
Interior						
<i>Passenger Visor</i>						
Mirror	Yes					
<i>Headliner</i>						
Coverage	Full	Material	Cloth			
<i>Floor Trim</i>						
Coverage	Full	Covering	Vinyl/rubber			
<i>Trim Feature</i>						
Gear shifter material	Urethane					
<i>Lighting</i>						
Dome light type	Delay	Front reading	Yes			
Variable IP lighting	Yes					
<i>Floor Console Storage</i>						

2023 Ford F-650 Diesel Regular Cab Base (F6D)

Selected Equip & Specs (cont'd)

Type	Partial		
<i>Storage</i>			
Front Beverage holder(s)	Yes	Glove box	Yes
Instrument panel	Bin	Dashboard	Yes
<i>Legroom</i>			
Front	41.4"		
<i>Headroom</i>			
Front	40.7"		
<i>Hip Room</i>			
Front	67.6"		
<i>Shoulder Room</i>			
Front	68.0"		

2023 Ford F-650 Diesel Regular Cab Base (F6D)

Warranty

Standard Warranty

Basic

Distance	Unlimited miles	Months	24 months
----------	-----------------	--------	-----------

Powertrain

Distance	Unlimited miles	Months	24 months
----------	-----------------	--------	-----------

Corrosion Perforation

Distance	Unlimited miles	Months	36 months
----------	-----------------	--------	-----------

Roadside Assistance

Distance	Unlimited miles	Months	24 months
----------	-----------------	--------	-----------

Diesel Engine

Distance	250,000 miles	Months	60 months
----------	---------------	--------	-----------

Transmission

Distance	250,000 miles	Months	60 months
----------	---------------	--------	-----------

Frame Rail

Distance	Unlimited miles	Months	60 months
----------	-----------------	--------	-----------

Chip Box Specification

CHIP-L116632

Model Chip-L11-66-32

Floor- EP-5/32" 450 Brinell HiAce

Front- EP-5/32" 450 Brinell HiAce

Sides- EP-5/32" 450 Brinell HiAce

Tailgate- EP 3/16" 250 Brinell

Longsills- EP 3/16" 250 Brinell

Outside Body Width 96"

Hoist Attachment- Underbody

Front Design-Flat 90 Corners with V-Pleat

Longsil Shape- Formed 8"

Cabshield width- 89" integrated

Light Holes in each rear post- Chipper body configuration







Rear polst light kit- Chipper Body light kit

Hoist- Brandon UH51- SFPPE-electric over hydraulic




Chipper Front Saddle Tool Boxes- Aluminum painted white

Body Prop- Underbody hoist mounted

Painted: Oxford White z1

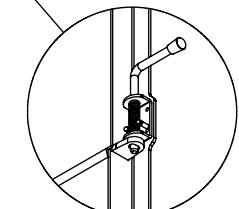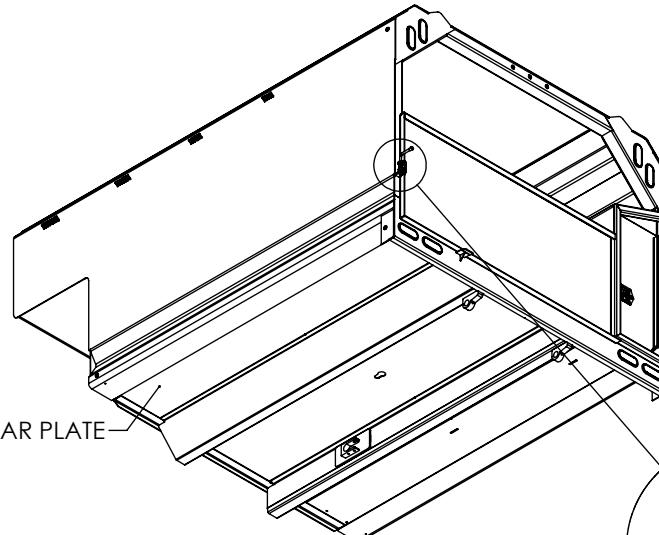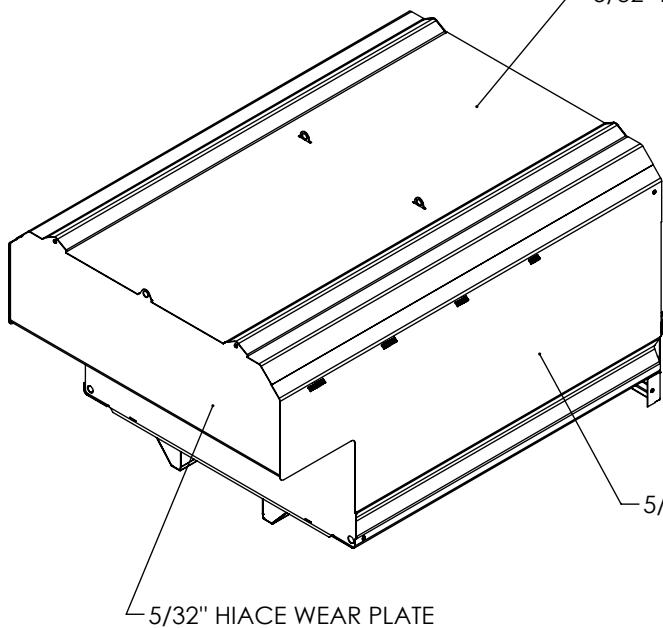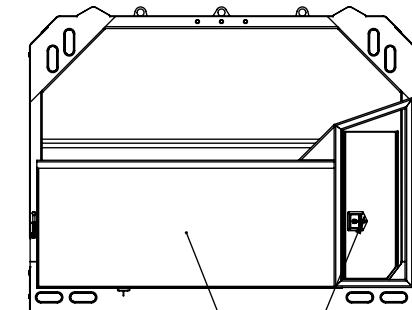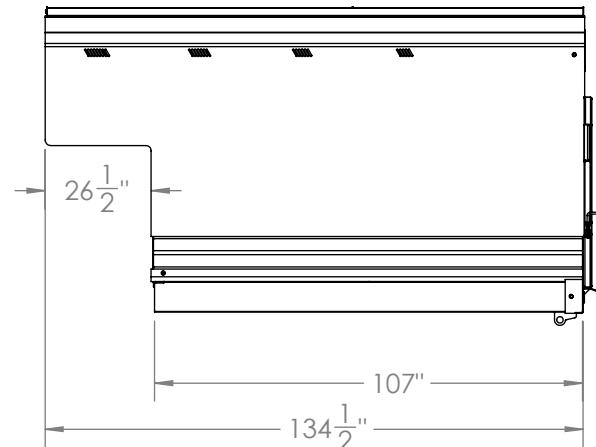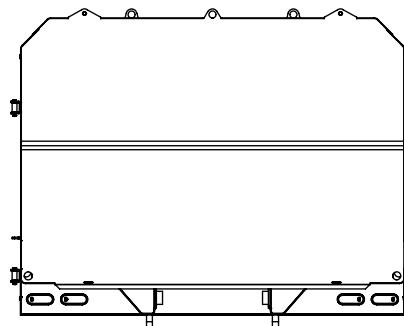

TITRE / TITLE		Poids / Weight 2670.3512 lbs	REVISIONS			
11' L SHAPE CHIPPER BOX		Qté / Qty	REV.	DESCRIPTION	DATE	APPROUVE
				Dessiné par / Drawn By S.Leib	Date 2022-05-30	Révision / Update 0
				Tolérances / Tolerance ± 1/16	Échelle / Scale 1:48	Page 1 de/of 2

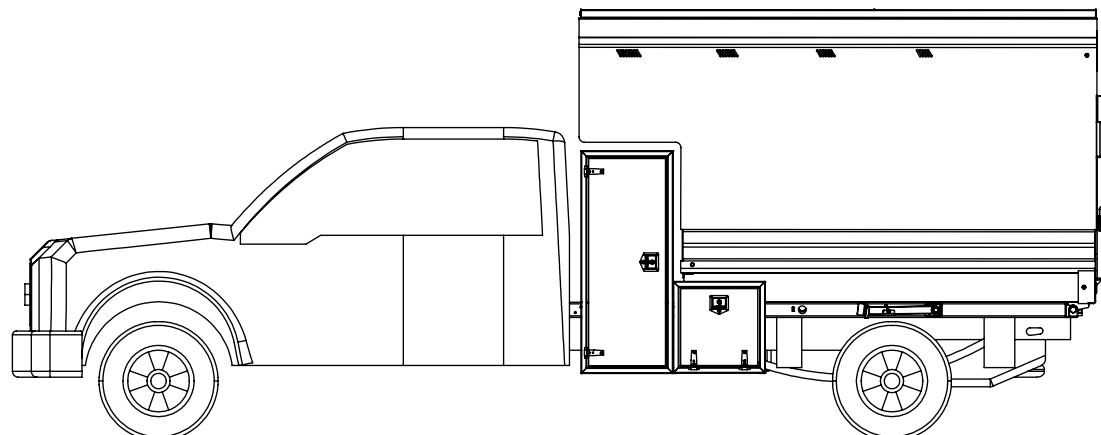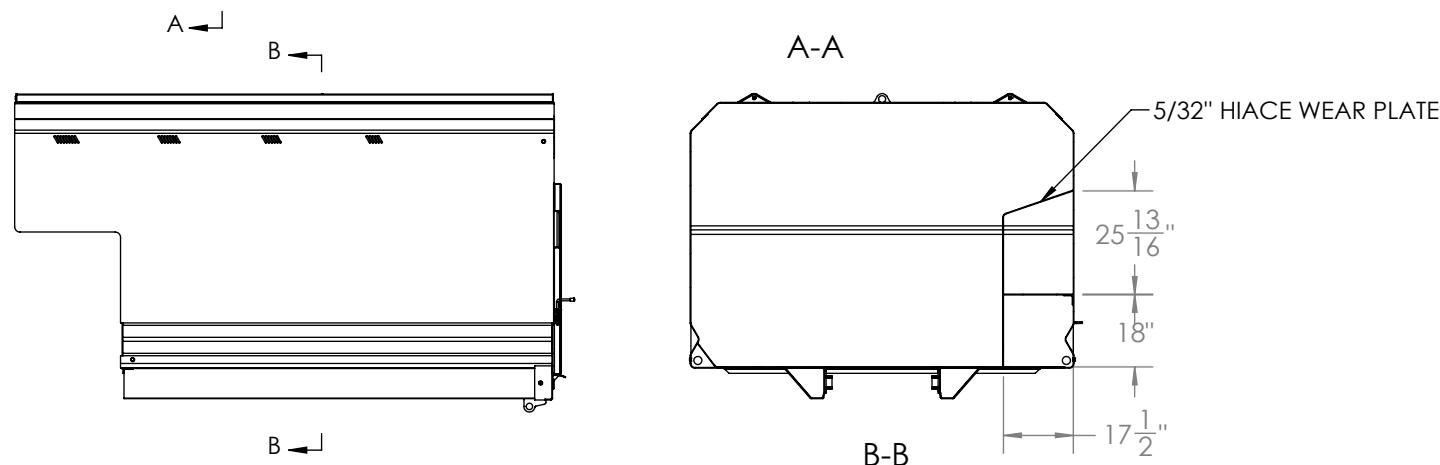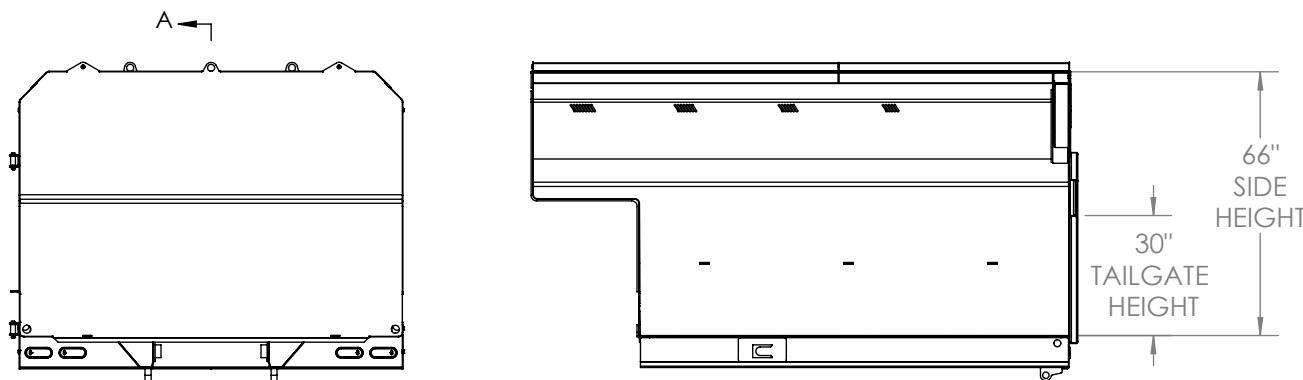

EXAMPLE OF MOUNTED 11' CHIPPER UNIT INCLUDING:

- BRANDON UH51 DOUBLE ACTING UNDERBODY HOIST
- VERTICAL AND HORIZONTAL ALUMINUM LOCKABLE TOOLBOXES

TITRE / TITLE 11' L SHAPE CHIPPER BOX	Poids / Weight 2670.3512 lbs	Dessiné par / Drawn By S.Leib	Date 2022-05-30	Révision / Update 0
	Qté / Qty 1	Tolérances / Tolerance ± 1/16	Échelle / Scale 1:48	Page 2 de/of 2

IV. General Bid Specifications

Bid Form

Each bid shall be submitted on the required Bid Sheet; Exceptions to Specifications, Bidder Qualifications, Non-Collusive Bidding Certificate and Iran Divestment Act Certification must be submitted with each bid and must be signed by the same individual entering the bid. All bids or bidders not adhering to any of the requirements herein may be rejected.

Inspection: The Town reserves the right and shall be at liberty to inspect the chassis and all equipment and shall have the right to reject the chassis, equipment, all materials and workmanship which do not conform to the specification provided; however, the Town is under no duty to make such inspection. If the inspection indicates that repairs are necessary for the intended use of the chassis by the town, the bidder may be offered the option to perform the repairs at the bidder's expense prior to the purchase of the chassis by the Town. The Town's judgment of required repairs is not subject to negotiation or challenge.

Prior to delivery, the chassis and equipment shall be completely serviced as necessary to assure proper operation and function.

All parts or attachments not specifically mentioned but necessary to complete the chassis must be furnished and must conform to the highest standards of quality of material and workmanship provided in good engineering practice and intended in these specifications. The chassis will be judged on stability and safety, ability to carry out Town's present operations, ease of operation and maintenance, price and delivery date. These specifications shall be considered minimum unless otherwise stated. All variations from the stated specification must be clearly noted on the Bid Proposal.

Final inspection and acceptance of the chassis and equipment for conformity with the specifications shall be made by the Town Highway Superintendent or such designated representative of said Town Highway Department.

Delivery: The delivery date or term within which the proposed item(s) will be delivered shall be stated in the space provided under Delivery Information. Failure by the successful seller to notify the Town of Riverhead immediately of any delivery beyond the stated date or terms is cause for him to be held responsible for damages incurred as a result of an extended delivery time.

All equipment/material, spare parts and supplies shall be delivered F.O.B. destination, delivery charges prepaid and added, to the following location, unless otherwise indicated on the Bid Sheet labeled "V. Bid Sheet".

Material and Equipment Specified by Name: Whenever any material or equipment is specified by patent or proprietary name or by the name of the manufacturer, unless stated differently, such specification shall be considered as if followed by the words "or acceptable equal", whether or not such words appear. The seller may offer material or

equipment with equal or better qualities and performance in substitution for those specified which he considers would be in the Town's interest to accept. No verbal offers for substitution will be acknowledged or considered from sellers, distributors, manufacturers or subcontractors. Any such offers shall be made in writing to the Highway Superintendent for his consideration with the submission of the proposal and the seller shall include sufficient data which, together with any other data the Town may require, will enable the Town to assess the acceptability of the material or equipment. Such acceptance by the Town shall not relieve the seller from full responsibility from the efficiency and quality and performance of the substitute material or equipment, in the same manner and degree as the material and equipment specified by name.

It should be understood that specifying a brand name, components and/or equipment in these specifications shall not relieve the seller from full responsibility to produce the products in accordance with the performance warranty and contractual requirements. The seller is responsible for notifying the Town of any inappropriate brand name, component and/or equipment that may be called for in the specifications, and to propose a suitable substitute for consideration.

Bid Postponement and Amendment: The Town of Riverhead reserves the right to revise or amend the specifications up to the time set for opening the bids. Such revisions and amendments, if any, shall be announced by amendments to this solicitation. Copies of such amendments shall be furnished to all prospective sellers. Prospective sellers are defined as those sellers listed on the Town's bids list for this material, or who have obtained bid documents subsequent to the bid advertisement. If the revisions and amendments require changes in quantities or prices proposed, or both, the date set for opening bids may be postponed by such number of days as in the opinion of the Town shall enable sellers to revise their bids. In any case, the bid opening shall be at least two (2) working days after the last amendment, and the amendment shall include an announcement of the new date, if applicable, for the opening of bids.

Single Bid Response: If only one bid is received in response to the invitation for bids, a detailed cost proposal may be requested of the single Seller. A cost/price analysis and evaluation and/or audit may be performed of the cost proposal in order to determine if the price is fair and reasonable.

Bid Withdrawal: After the bids are opened, bids may not be withdrawn for forty-five (45) calendar days. Prior to the date/time set for the bid opening, however, bids may be modified or withdrawn by the Seller's authorized representative in person, or by written telegraphic notice. If bids are modified or withdrawn in person, the authorized representative shall make his identity known and shall sign a receipt for the bid.

Award: The Town of Riverhead reserves the right to accept bids, award bids and/or not award bids based on one chassis or more than one chassis or award separate (more than one) bids based upon the type of chassis set forth in the specifications; to reject any and all bids, to waive any informality in the bids, and to accept the bid that appears from all consideration to be for the best interest of the Town of Riverhead.

VENDOR NAME _____

In determining and evaluating the best bid, the prices will not necessarily be controlling, but quality, equality, efficiency, utility, general terms, delivery, suitability of the equipment/material offered, and the reputation of the equipment/material in general use will also be considered with any other relevant factors. The Highway Superintendent and/or the Purchasing Agent shall be the judges in the determination of these matters.

Notice of bid award, if bid be awarded, will be made within forty-five (45) days of opening of bids to the lowest responsive and responsible seller, whose bid proposal complies with all the requirements in the bid specifications.

Title: Title to the truck chassis and all equipment shall pass to the Town at the F.O.B. point designated under Delivery, subject to the right of the Town to reject upon inspection.

Acceptance and Payment: Acceptance shall be made at the time all equipment/material is operational and in proper working order as determined by and to the satisfaction of the Town of Riverhead. Acceptance of the equipment/material shall be determined on the basis of technical completeness, performance and adherence to the operational requirements and functions of the specifications.

Payment will be scheduled within thirty (30) days upon complete delivery and acceptance of all material/equipment and receipt of an original and one (1) copy of an invoice complying with the terms and conditions of the award. The Town reserves the right to withhold up to ten percent (10%) of the purchase price in the event there is a conditional acceptance. Non-compliance with any one of the following requirements shall constitute a conditional acceptance:

- a) Adherence to the general construction and performance specifications.
- b) Reasonable opportunity for chassis and equipment/material inspection by Highway Superintendent and/or Town Purchasing Agent.
- c) Receipt of manuals (if applicable).

Guarantee: All vehicles, equipment and materials including all parts and assemblies, if applicable, shall be guaranteed against defects in material and workmanship for a period of at least one (1) year after acceptance. Guarantee shall commence at the time of official acceptance by the Town. Where it is required to repair, replace, resurface, replant or to modify, alter, add or remove hardware, parts, components, or related accessories for the purpose of insuring proper appearance, performance or operation, such operations shall be done as required until such time as acceptable performance has been established.

Note, Seller shall be responsible for any costs related to repairs necessary to pass New York State Inspection.

Problems which occur shall be corrected in an appropriate fashion under guarantee. Seller shall be responsible to attend to and remedy such items within a reasonable amount of time. Appropriate logs and schedules shall be maintained to reflect these items and their redress.

VENDOR NAME _____

New York Law: The Notice to Bidders and Bid Specifications shall be governed according to the laws of the State of New York.

V. Bid Sheet

CHIPPER BOX TRUCK

The bidder will furnish a 2023 Ford F-650 4x4 6.7L Diesel powered truck, with chipper box body per specification for the price of:

\$ _____ /ea.

_____ dollars and _____ Cents
Price in Words

Make _____

Model _____

Year _____

Bidder guarantees that delivery will be made within _____ calendar days after bidder's receipt of order.

Name of Bidder: _____

Address of Bidder: _____

Telephone Number: _____

Email: _____

VENDOR NAME _____

VI. Exceptions to Specifications

REQUIRED DATA

Please complete for any exception to the specifications.

(Identify Make, Model, Year on the line above)

Exceptions to the specifications of any bid items stated herein shall be fully described in writing by the contractor in the space provided below:

Attach additional page(s) as necessary.

Signature

Date

Printed Name

Title

VENDOR NAME _____

BIDDER QUALIFICATIONS

All questions must be answered and the information given must be clear and comprehensive. If necessary, questions may be answered on separate attached sheets.

Section A.

1. Name of Offeror/Organization: _____
2. Main Office Address: _____
3. When Organized: _____
4. If a Corporation, Indicate State Incorporated In: _____
5. **NAME OF PARTNERS** **HOME ADDRESS OF PARTNERS**
If Bidder is a FIRM, state here the name and home address of each member thereof

If Bidder is a CORPORATION, complete the information below:
Name and Address of President: _____

Name and Address of Vice President: _____

Name and Address of Secretary: _____

6. Does any other contractor, vendor or person have, hold, or may derive any actual or beneficial percentage of interest in any other form of ownership of the Offeror in an amount of 5% or more? Yes/No _____
If yes, please provide:
Name: _____
Address: _____

Section B.

Provide information below regarding similar contracts held:

Organization Name: _____ Contact Person (Name and Phone Number): _____

Amount of Contract: _____

Date Completed: _____

VENDOR NAME _____

Section C.

1. Have you ever failed to complete any contract awarded to you? Yes/No _____
2. Have you ever defaulted on a contract? Yes/No _____ If yes, state where and why:

3. Has any officer or partner of your organization ever been an officer or partner of some other organization that failed to complete a contract? Yes / No
(circle one)

If yes, state name of individual, other organization and reason:

4. Has any officer or partner of your organization ever failed to complete a contract in his/her own name? Yes/No _____ if yes, state name and reason:

5. In what other lines of business are you financially interested?

6. Who will personally supervise this contract?

Name and Phone Number _____ Title _____

7. Do you have, or can you obtain, sufficient personnel and equipment to perform this contract as required by the "Bid Proposal"? Yes/No _____

8. Provide names and phone numbers of local (Long Island) government references:

9. Provide contact names and phone numbers for emergencies that require an immediate response:

Day: _____

Night: _____

VENDOR NAME _____

10. List all major equipment you will utilize to perform all work. Indicate whether you currently own or lease the equipment, or will lease it (attach a separate sheet if necessary).

11. Successful Offeror shall provide the Town, at the signing of the contract, the following information:

- a. Table of Organization of the CONTRACTOR showing the names and addresses of all individuals serving on the Board of Directors or comparable body of the CONTRACTOR.
- b. Proof of financial capability and a detailed financial statement.

Section D.

(*Delete phrases that are not applicable)

I, _____ the *(applicant herein), (an officer or agent of the corporate applicant) namely its _____,(list corporate interest) (swears) or (affirms) under the penalties of perjury that:

1. The following persons have a direct or indirect interest in this bid:

<u>NAME</u>	<u>ADDRESS</u>	<u>DATE OF BIRTH</u>

(In case of corporations, all officers of the corporation and stockholders owning more than 5% of the corporate stock must be listed. Attach an additional sheet, if necessary).

2. The following person(s) listed immediately above are related by blood or marriage to an officer or employee of the OWNER. Attach an additional sheet, if necessary.

<u>NAME</u>	<u>RELATIONSHIP</u>	<u>NAME/POSITION OF EMPLOYEE/OFFICER</u>

False statements made herein are punishable as a Class A misdemeanor pursuant to 210.45 of the Penal Law.

Legal Name of Person/Firm/Corporation

By: _____

VENDOR NAME _____

GENERAL MUNICIPAL LAW – SECTION 103-d

Non-Collusive Bidding Certificate

By submission of this bid, each bidder and each person signing on behalf of any bidder certifies, and in the case of a joint bid, each party thereto certifies as to its own organization, under the penalty of perjury, that to the best of his knowledge and belief:

- (A) The prices in this bid have been arrived at independently without collusion, consultation, communication or agreement, and for the purpose of restricting competition, as to any matter relating to such prices with any other bidder or with any competitor or potential competitor;
- (B) Unless otherwise required by law, the prices which have been quoted in this bid have not been knowingly disclosed by the bidder prior to the opening, directly or indirectly to any other bidder, competitor or potential competitor;
- (C) No attempt has been or will be made by the bidder to induce any other person, partnership, or corporation to submit or not to submit a bid for the purpose of restricting competition.

I hereby affirm, under the penalty of perjury, the foregoing statement is true:

Signed by: _____

Title: _____

Date: _____

Affix corporate seal if contractor is a corporation.

VENDOR NAME _____

IRAN DIVESTMENT ACT CERTIFICATION

As a result of the Iran Divestment Act of 2012 (Act), Chapter 1 of the 2012 Laws of New York, a new provision has been added to the State Finance Law (SFL), § 165-a, effective April 12, 2012. Under the Act, the Commissioner of the Office of General Services (OGS) will be developing a list (prohibited entities list) of “persons” who are engaged in “investment activities in Iran” (both are defined terms in the law). Pursuant to SFL § 165-a(3)(b), the initial list is expected to be issued no later than 120 days after the Act’s effective date, at which time it will be posted on the OGS website.

By submitting a bid in response to this solicitation or by assuming the responsibility of a Contract awarded hereunder, Bidder/Contractor (or any assignee) certifies that once the prohibited entities list is posted on the OGS website, it will not utilize on such Contract any subcontractor that is identified on the prohibited entities list.

Additionally, Bidder/Contractor is advised that once the list is posted on the OGS website, any Contractor seeking to renew or extend a Contract or assume the responsibility of a Contract awarded in response to the solicitation, must certify at the time the Contract is renewed, extended or assigned that it is not included on the prohibited entities list.

During the term of the Contract, should the TOWN OF RIVERHEAD receive information that a person is in violation of the above-referenced certification, the TOWN OF RIVERHEAD will offer the person an opportunity to respond. If the person fails to demonstrate that it has ceased its engagement in the investment which is in violation of the Act within 90 days after the determination of such violation, then the TOWN OF RIVERHEAD shall take such action as may be appropriate including, but not limited to, imposing sanctions, seeking compliance, recovering damages, or declaring the Contractor in default.

The TOWN OF RIVERHEAD reserves the right to reject any bid or request for assignment for an entity that appears on the prohibited entities list prior to the award of a contract, and to pursue a responsibility review with respect to any entity that is awarded a contract and appears on the prohibited entities list after contract award.

Signature: _____

Print Name: _____

Title: _____

Company Name: _____

Date: _____

VENDOR NAME _____

SEXUAL HARASSMENT

"By submission of this bid, each bidder and each person signing on behalf of any bidder certifies, and in the case of a joint bid each party thereto certifies as to its own organization, under penalty of perjury, that the bidder has and has implemented a written policy addressing sexual harassment prevention in the workplace and provides annual sexual harassment prevention training to all of its employees. Such policy shall, at a minimum, meet the requirements of Section 201-G of the Labor Law."

AUTHORIZED SIGNATURE

PRINTED NAME/TITLE

VENDOR NAME _____

Please complete and affix to your sealed bid envelope.



BIDS MUST BE DELIVERED TO THE TOWN CLERKS OFFICE

BIDDER: _____

ADDRESS: _____

BID NAME: CHIPPER BOX TRUCK

BID OPENING DATE: SEPTEMBER 1, 2022

TIME: 11:00AM

BIDS MUST BE DELIVERED TO:

**TOWN OF RIVERHEAD
TOWN CLERKS OFFICE
200 HOWELL AVENUE
RIVERHEAD, NY 11901**

PRIOR TO 11AM ON SEPTEMBER 1, 2022

LATE BIDS WILL NOT BE ACCEPTED FOR ANY REASON