
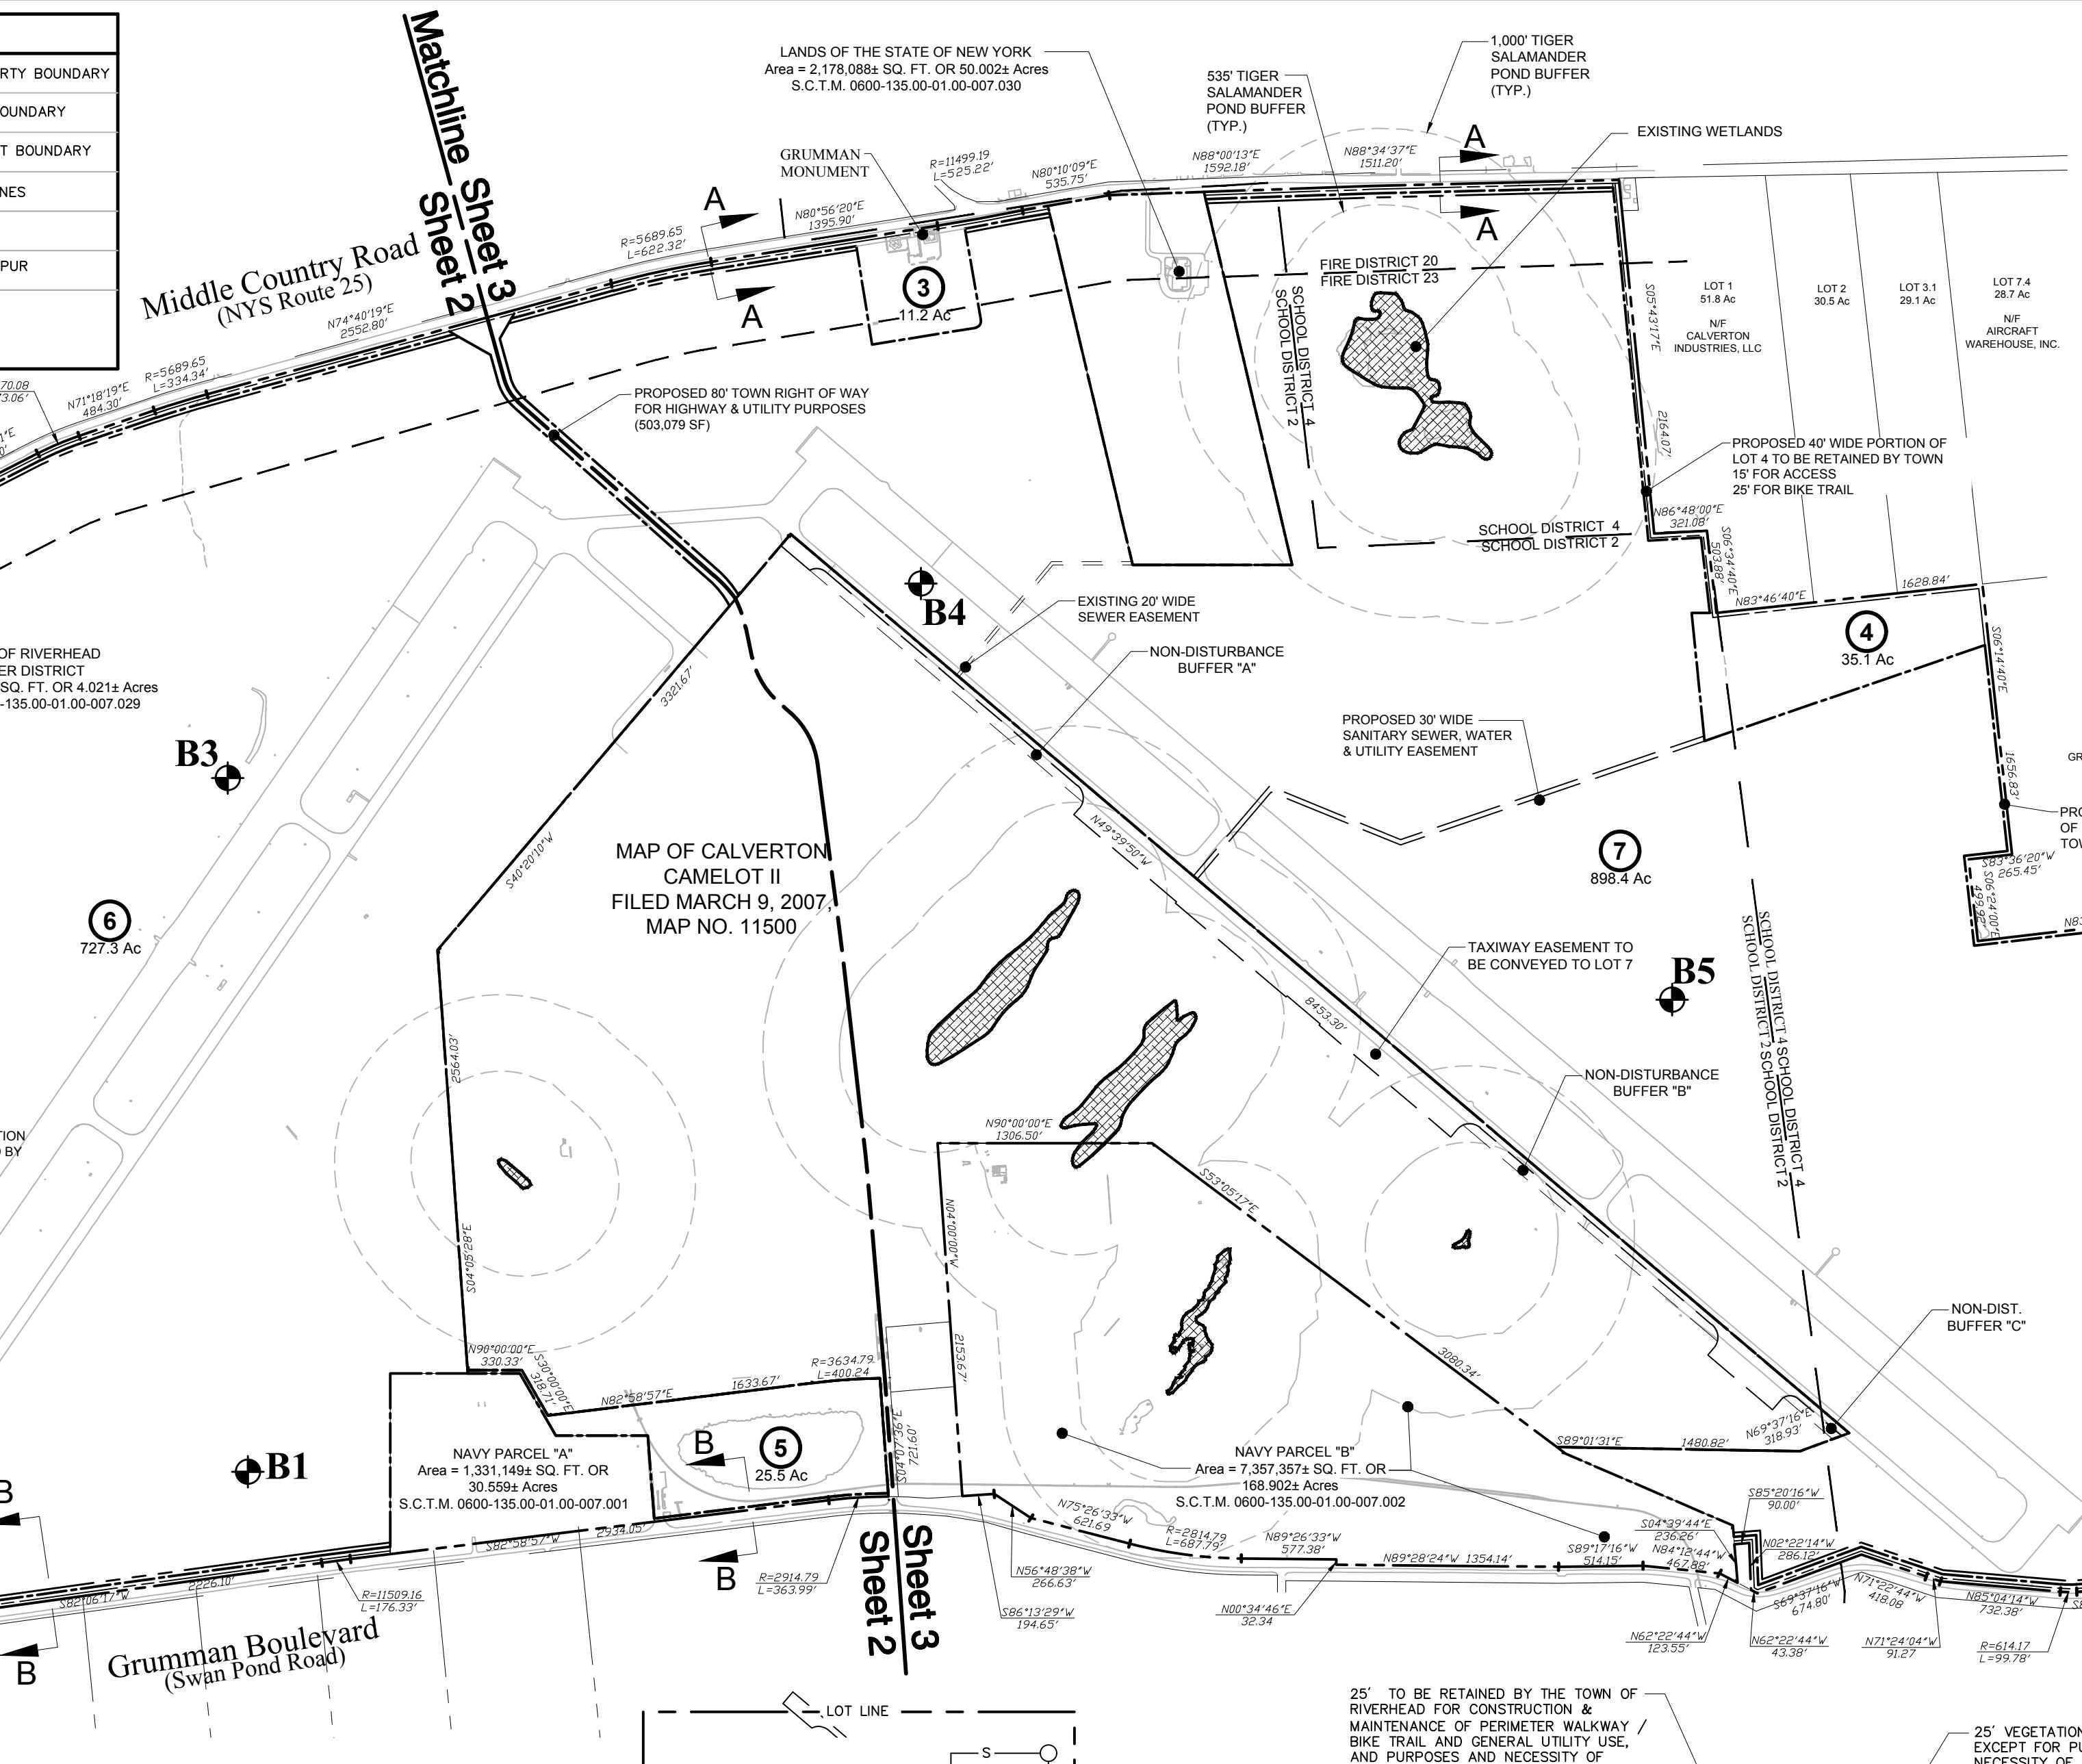


Location Map

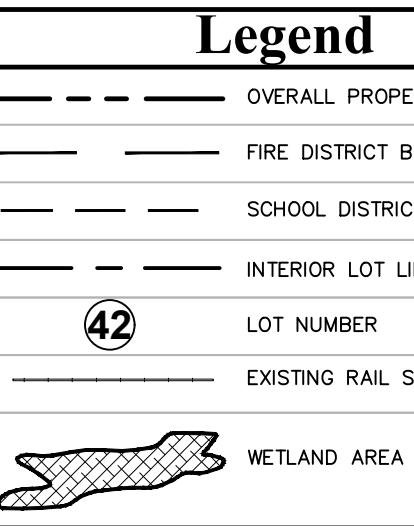

TEST HOLE DATA PROVIDED BY:
MCDONALD GEOSCIENCE
BOX 1000
SOUTHOLD, NEW YORK 11971

B1 DATED: 12/7/16	B2 DATED: 12/2/16	B3 DATED: 12/2/16	B4 DATED: 12/2/16	B5 DATED: 12/2/16
BROWN SILTY SAND 1' SM	DARK BROWN LOAM 0.5' OL	MIXED SAND & LOAM 0.5' CH	MIXED SAND & LOAM 0.5' ML	DARK BROWN SANDY LOAM 0.5' SM
PALE BROWN FINE SAND 8' SP	BROWN CLAY 3' CH	PALE BROWN FINE SAND 10' SP	PALE BROWN FINE SAND 10.9' SP	BROWN SILTY SAND 3' SP
WATER IN PALE BROWN FINE SAND 28' SW SP	PALE BROWN FINE SAND 28' SP	PALE BROWN FINE SAND 28' SP	PALE BROWN FINE SAND 28' SP	PALE BROWN FINE SAND 19.5' SP
COMMENTS: NO WATER ENCOUNTERED	COMMENTS: WATER ENCOUNTERED 10.9' BELOW SURFACE	COMMENTS: NO WATER ENCOUNTERED	COMMENTS: NO WATER ENCOUNTERED	COMMENTS: WATER ENCOUNTERED 19.5' BELOW SURFACE

Test Hole Data

N.T.S.



Engineering, Surveying &
Landscape Architecture, PC
100 Motor Parkway
Suite 135
Hauppauge, NY 11788
631.787.3400

Progress Print
For Review Only
December 15, 2017

MAP OF CALVERTON
CAMELOT II
FILED MARCH 9, 2007,
MAP NO. 11500

Matchline

Sheet 3

Notes:

1. THE CDA, THE TOWN AND/OR CALVERTON SEWER DISTRICT SHALL RETAIN A GENERAL SURFACE AND SUBSURFACE EASEMENT FOR SEWER PURPOSES OVER LOTS 6 AND 7 TO CONNECT STRUCTURES AND USES ON LOTS 2, 3, 4 AND 5 TO ANY SEWER IMPROVEMENTS CONSTRUCTED ON LOTS 6 AND 7 WITHOUT PAYMENT, SUBJECT TO RESTORATION TO EXISTING CONDITIONS.


2. DEVELOPMENT YIELD OF LOT 8 MAY BE APPLIED TO LOT 6.

MAP of
Enterprise Park at Calverton
Riverhead, NY

TOWN OF RIVERHEAD
SUFFOLK COUNTY, NEW YORK

October 3, 2017

S.C.T.M.#: District 0600; Section 135; Block 01;
Lots 7.1, 7.2, 7.33 & 7.4
Sheet 2 of 3

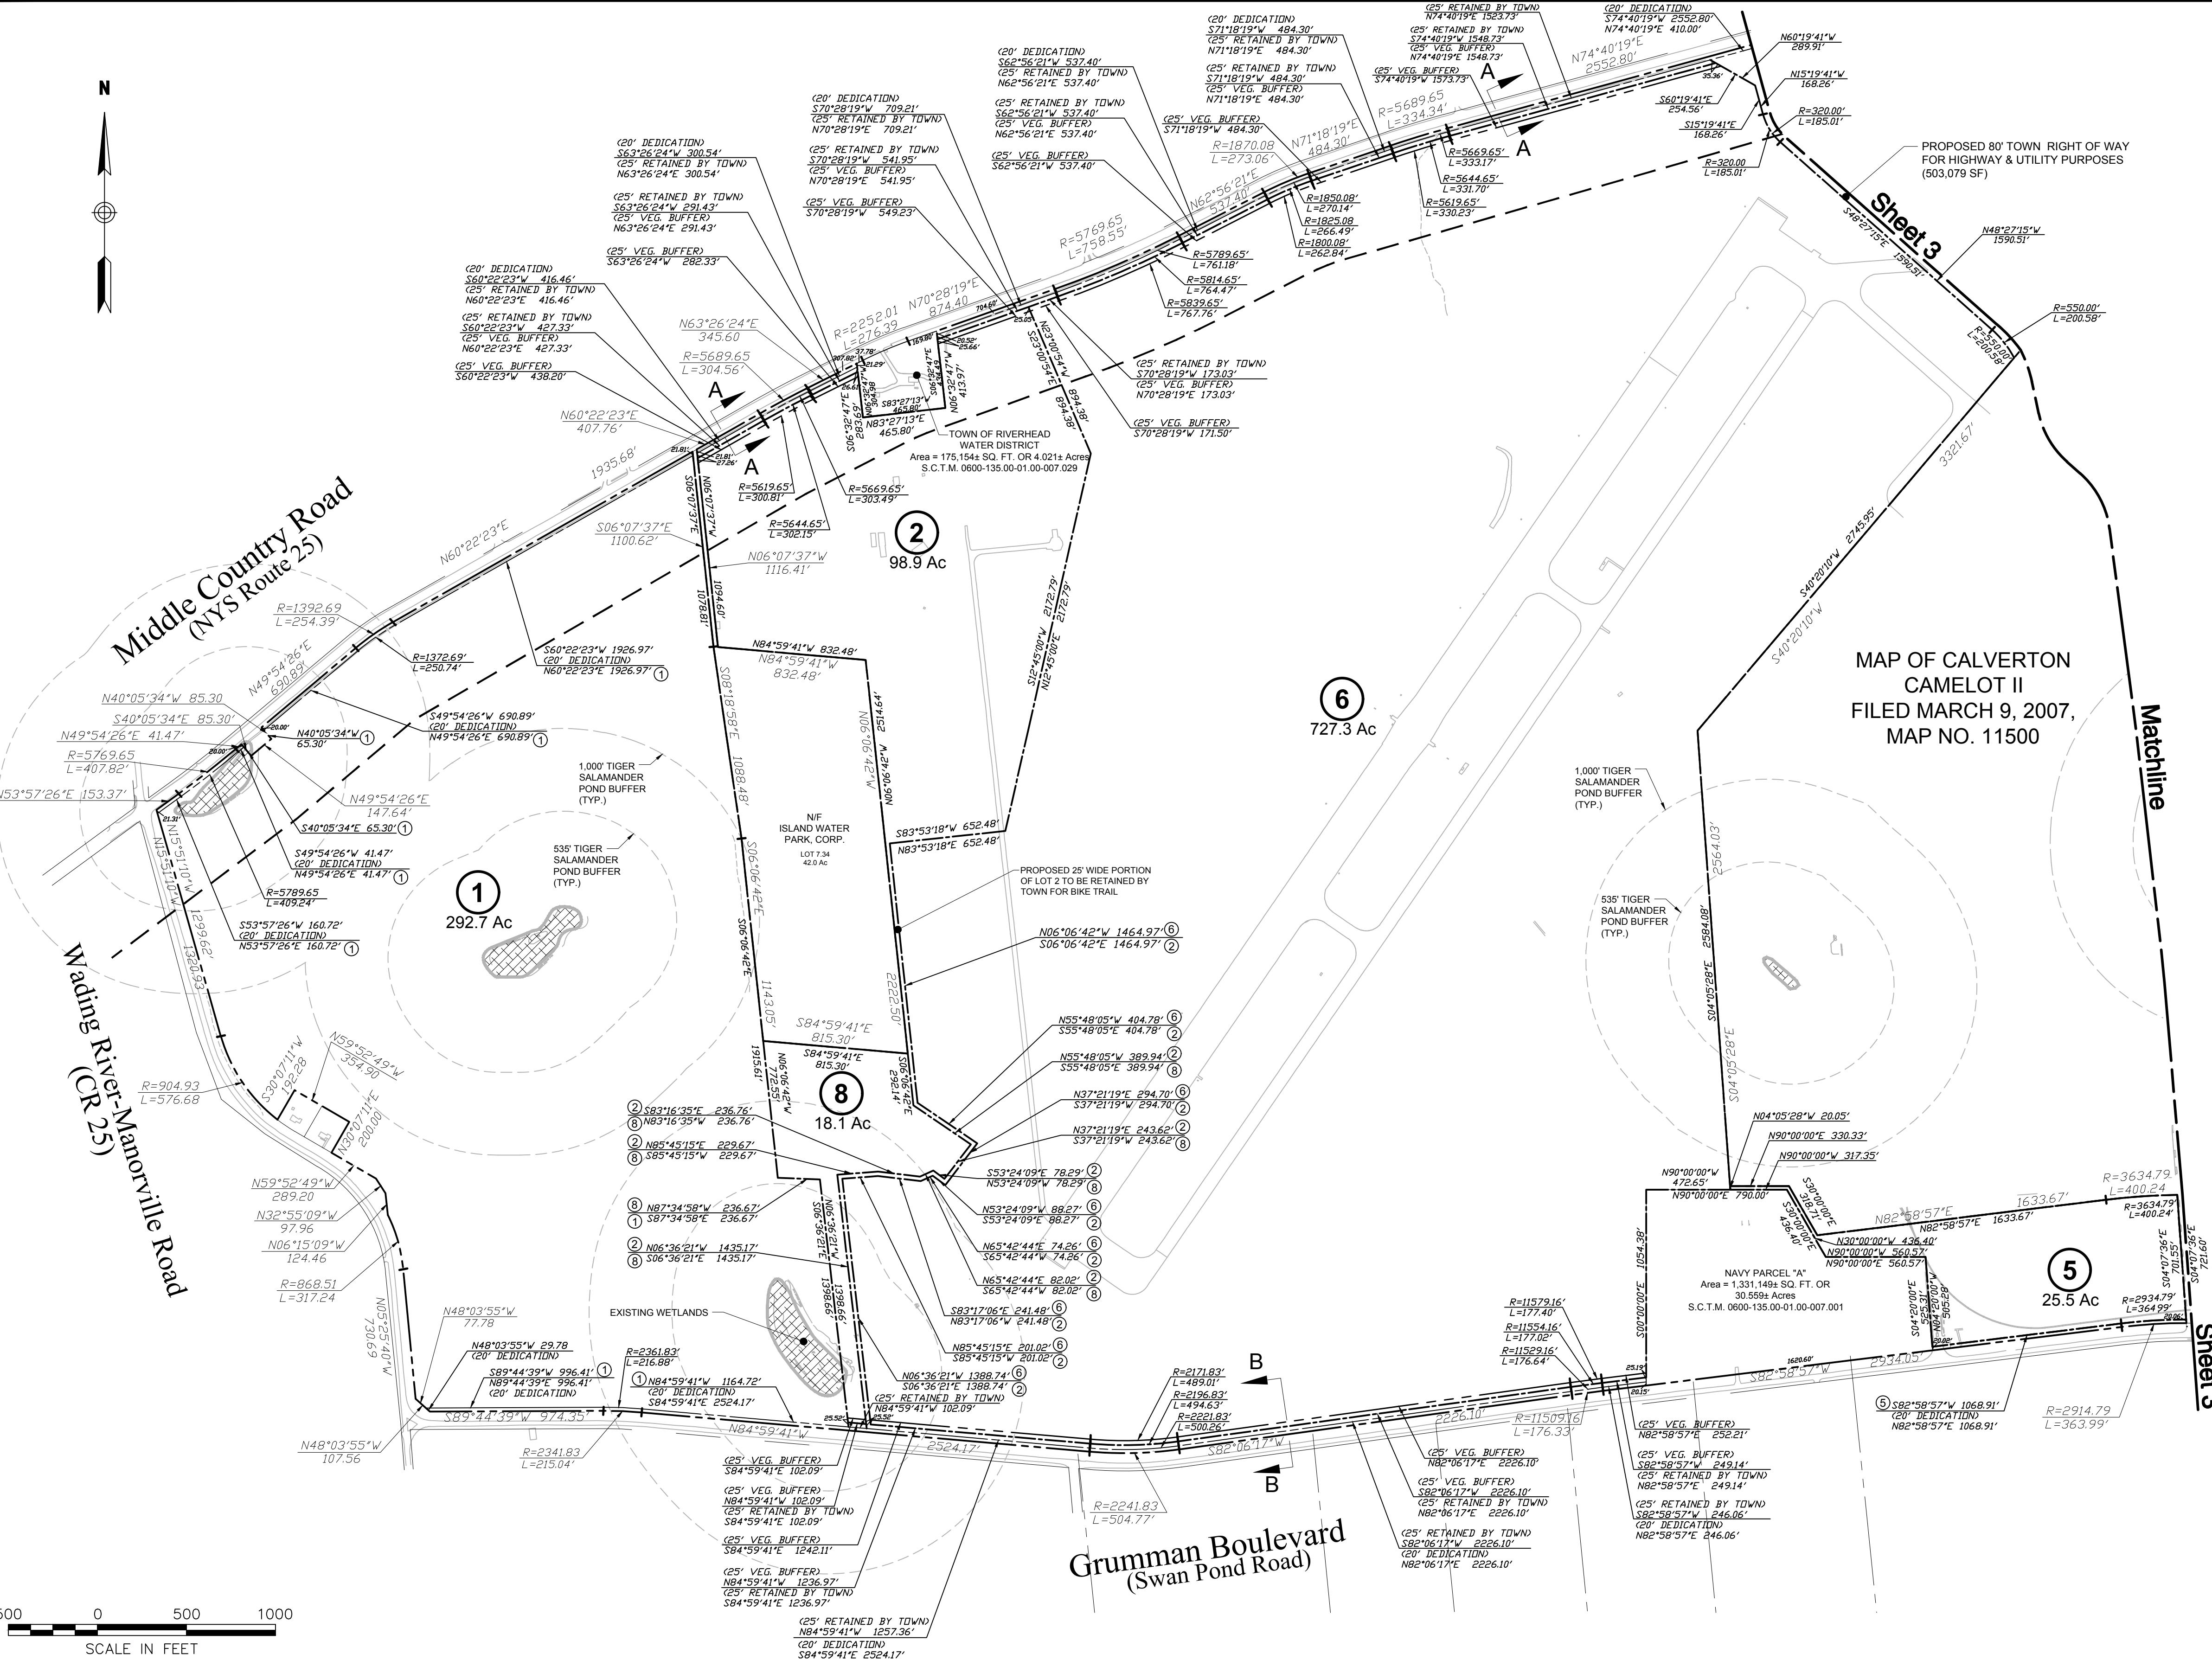

Middle Country Road
(NYS Route 25)

