


MAP OF
ENTERPRISE PARK AT CALVERTON
SUBDIVISION MAP
PREPARED FOR
THE TOWN OF RIVERHEAD
LOCATED AT
CALVERTON
TOWN OF RIVERHEAD
SUFFOLK COUNTY, NEW YORK
MARCH 26, 2019

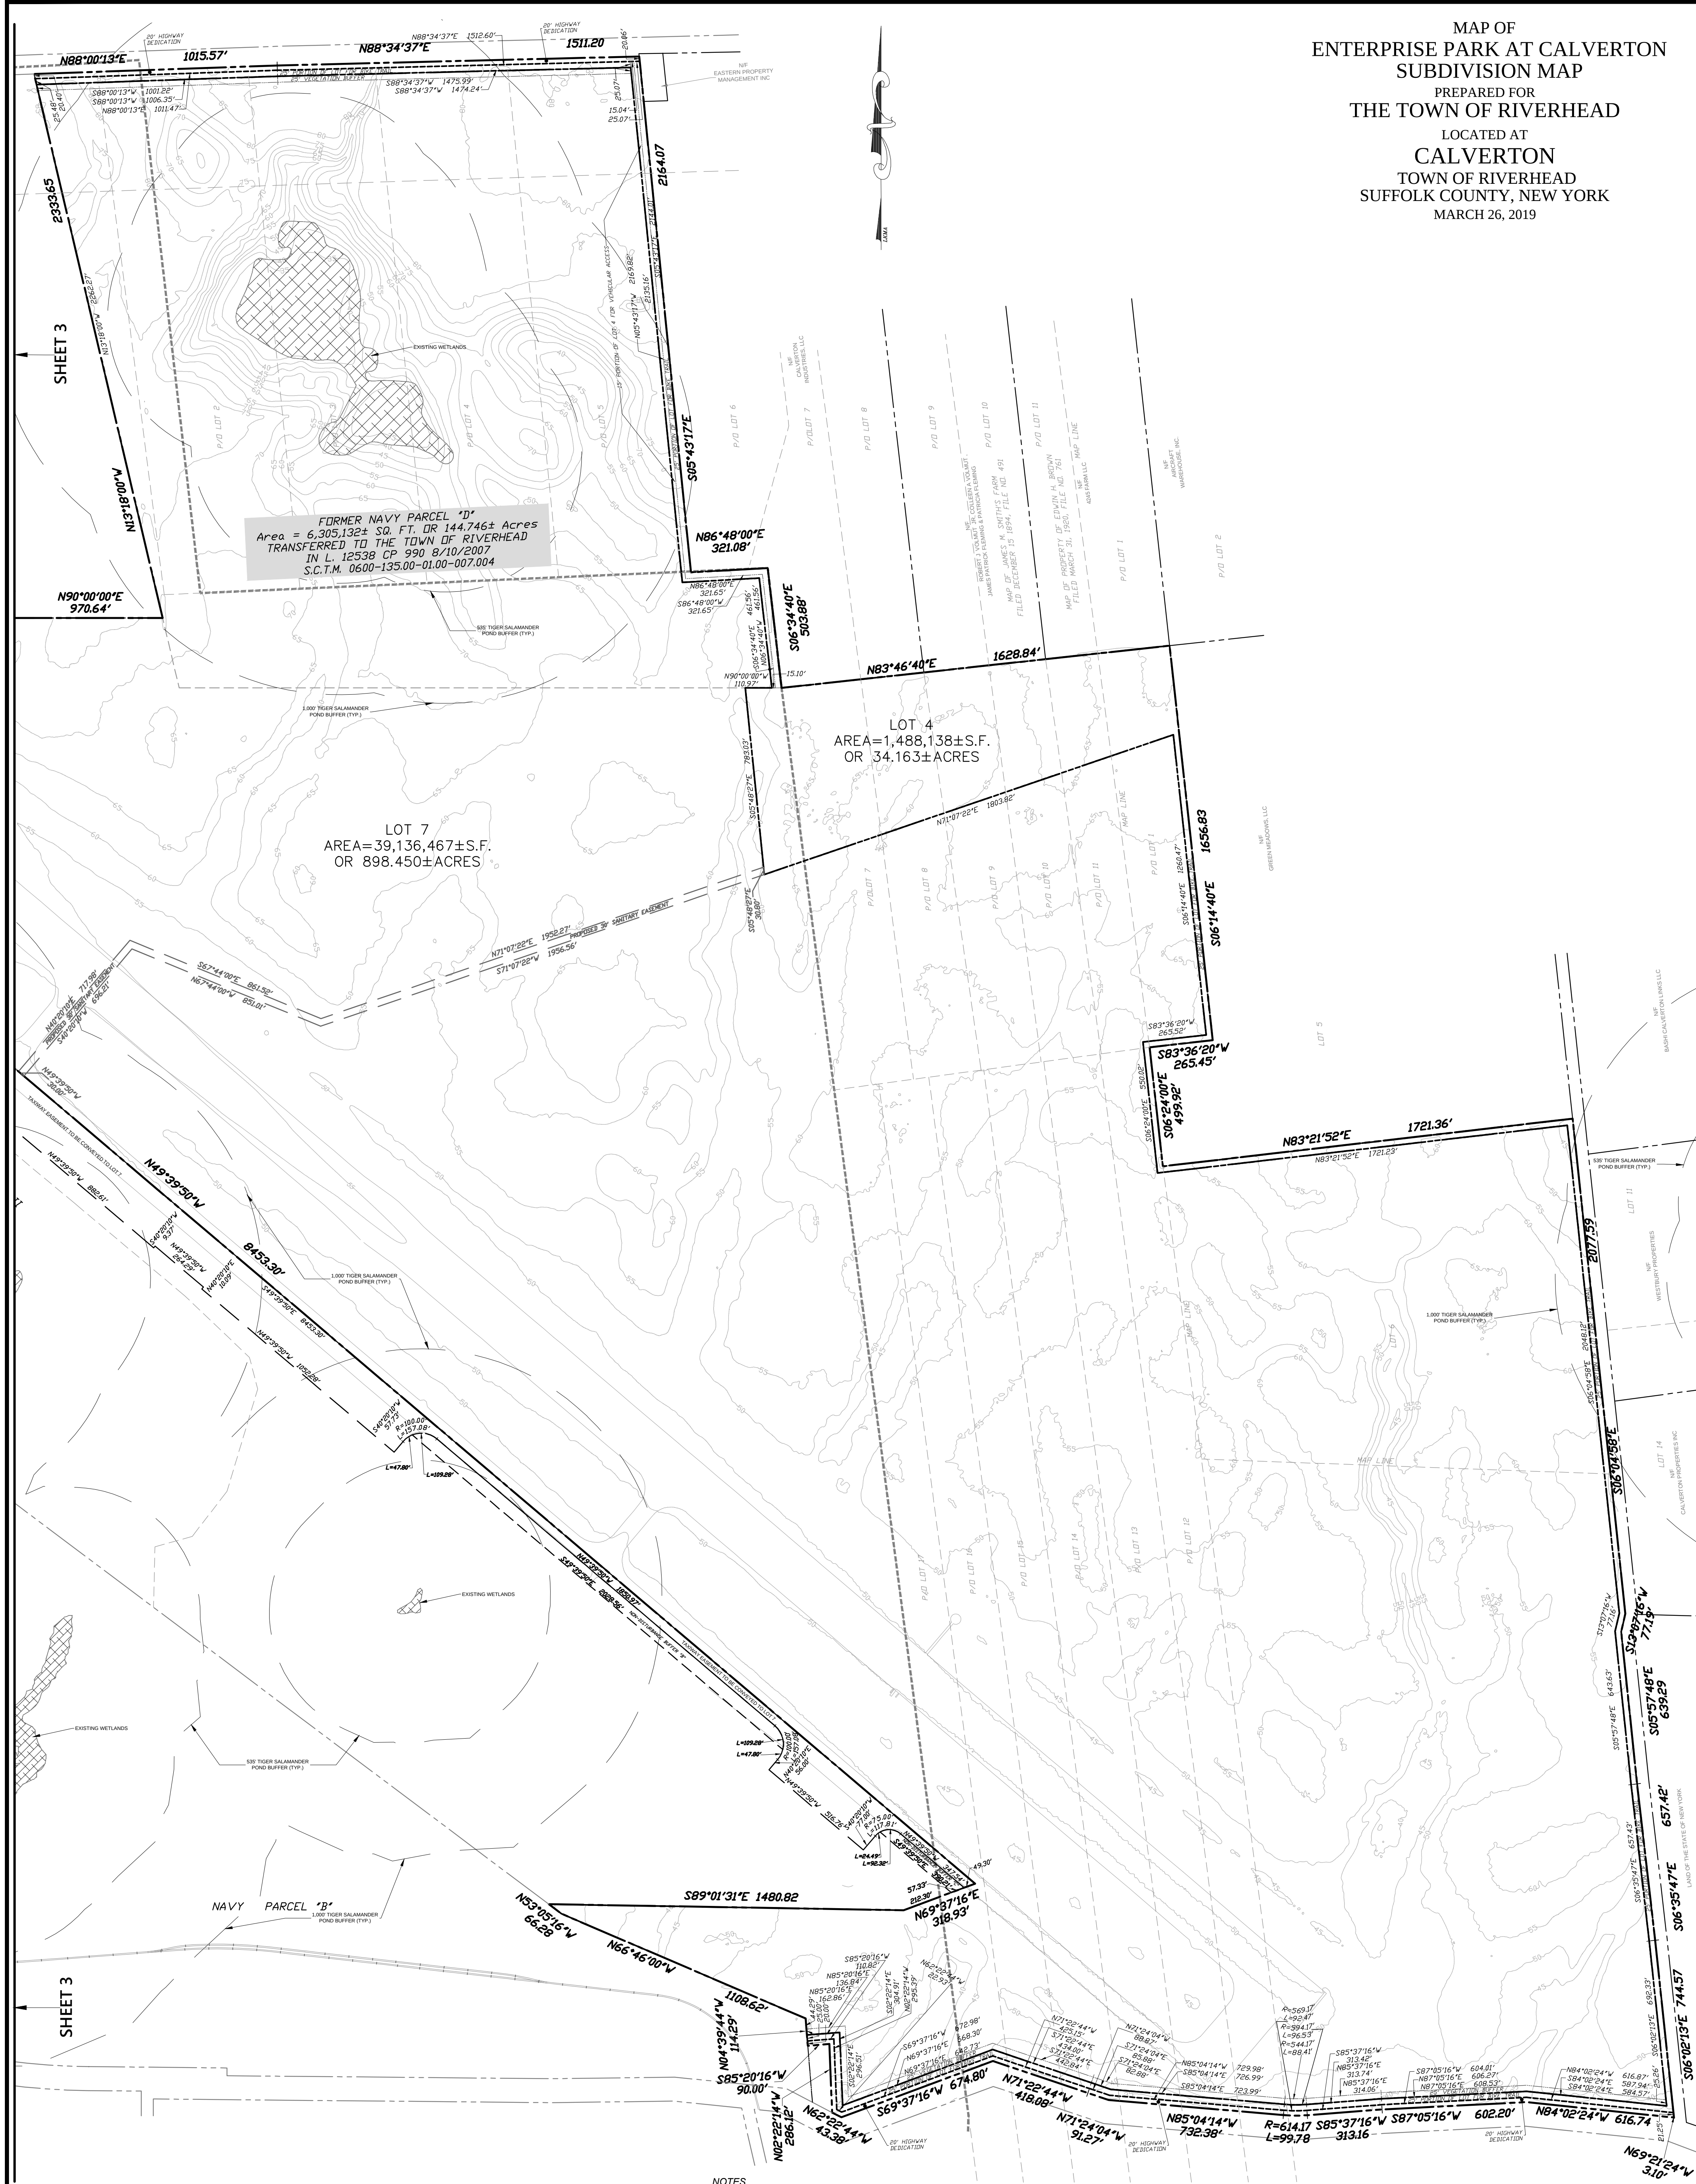

NOTES

- MEASUREMENTS ARE IN ACCORDANCE WITH U.S. STANDARDS.
- BEARINGS SHOWN ARE IN NEW YORK STATE PLANE COORDINATE SYSTEM, LONG ISLAND ZONE.
- UNAUTHORIZED ALTERATION OR ADDITION TO A SURVEY MAP BEARING A LICENSED LAND SURVEYOR'S SEAL IS A VIOLATION OF SECTION 7209, SUBDIVISION 2, OF THE NEW YORK STATE EDUCATION LAW.
- ONLY COPIES FROM THE ORIGINAL OF THIS SURVEY MARKED WITH AN ORIGINAL OF THE LAND SURVEYOR'S "EMBOSSSED" OR "INKED" SEAL SHALL BE CONSIDERED TO BE VALID TRUE COPIES.
- CERTIFICATIONS INDICATED HEREON SIGNIFY THAT THIS SURVEY WAS PREPARED IN ACCORDANCE WITH THE EXISTING CODE OF PRACTICE FOR LAND SURVEYORS ADOPTED BY THE NEW YORK STATE ASSOCIATION OF PROFESSIONAL LAND SURVEYORS. SAID CERTIFICATIONS SHALL RUN ONLY TO THE PERSON FOR WHOM THE SURVEY IS PREPARED AND ON HIS BEHALF TO THE TITLE COMPANY, GOVERNMENTAL AGENCY AND LENDING INSTITUTION LISTED HEREON AND TO THE ASSIGNEES OF THE LENDING INSTITUTION. CERTIFICATIONS ARE NOT TRANSFERABLE TO ADDITIONAL INSTITUTIONS OR SUBSEQUENT OWNERS.
- RIGHTS-OF-WAY NOT SHOWN ARE NOT CERTIFIED.
- THE SURVEY CLOSES MATHEMATICALLY.

DATE	BY	DESCRIPTION	APPROV. BY
REVISIONS			
Town of Riverhead Suffolk County, New York			
Enterprise Park at Calverton Calverton, New York			
Subdivision Map			
L. K. McLEAN ASSOCIATES, P.C. CONSULTING ENGINEERS 437 SO. COUNTRY ROAD, BROOKHAVEN, NEW YORK			
Designed By:	G.L.B.	Scale: 1" = 300'	Sheet No.
Drawn By:	G.L.B.	Date: 03/26/2019	4
Approved By:	T.L.S.	File No. 19043.000	4