


Location Map  
(NOT TO SCALE)

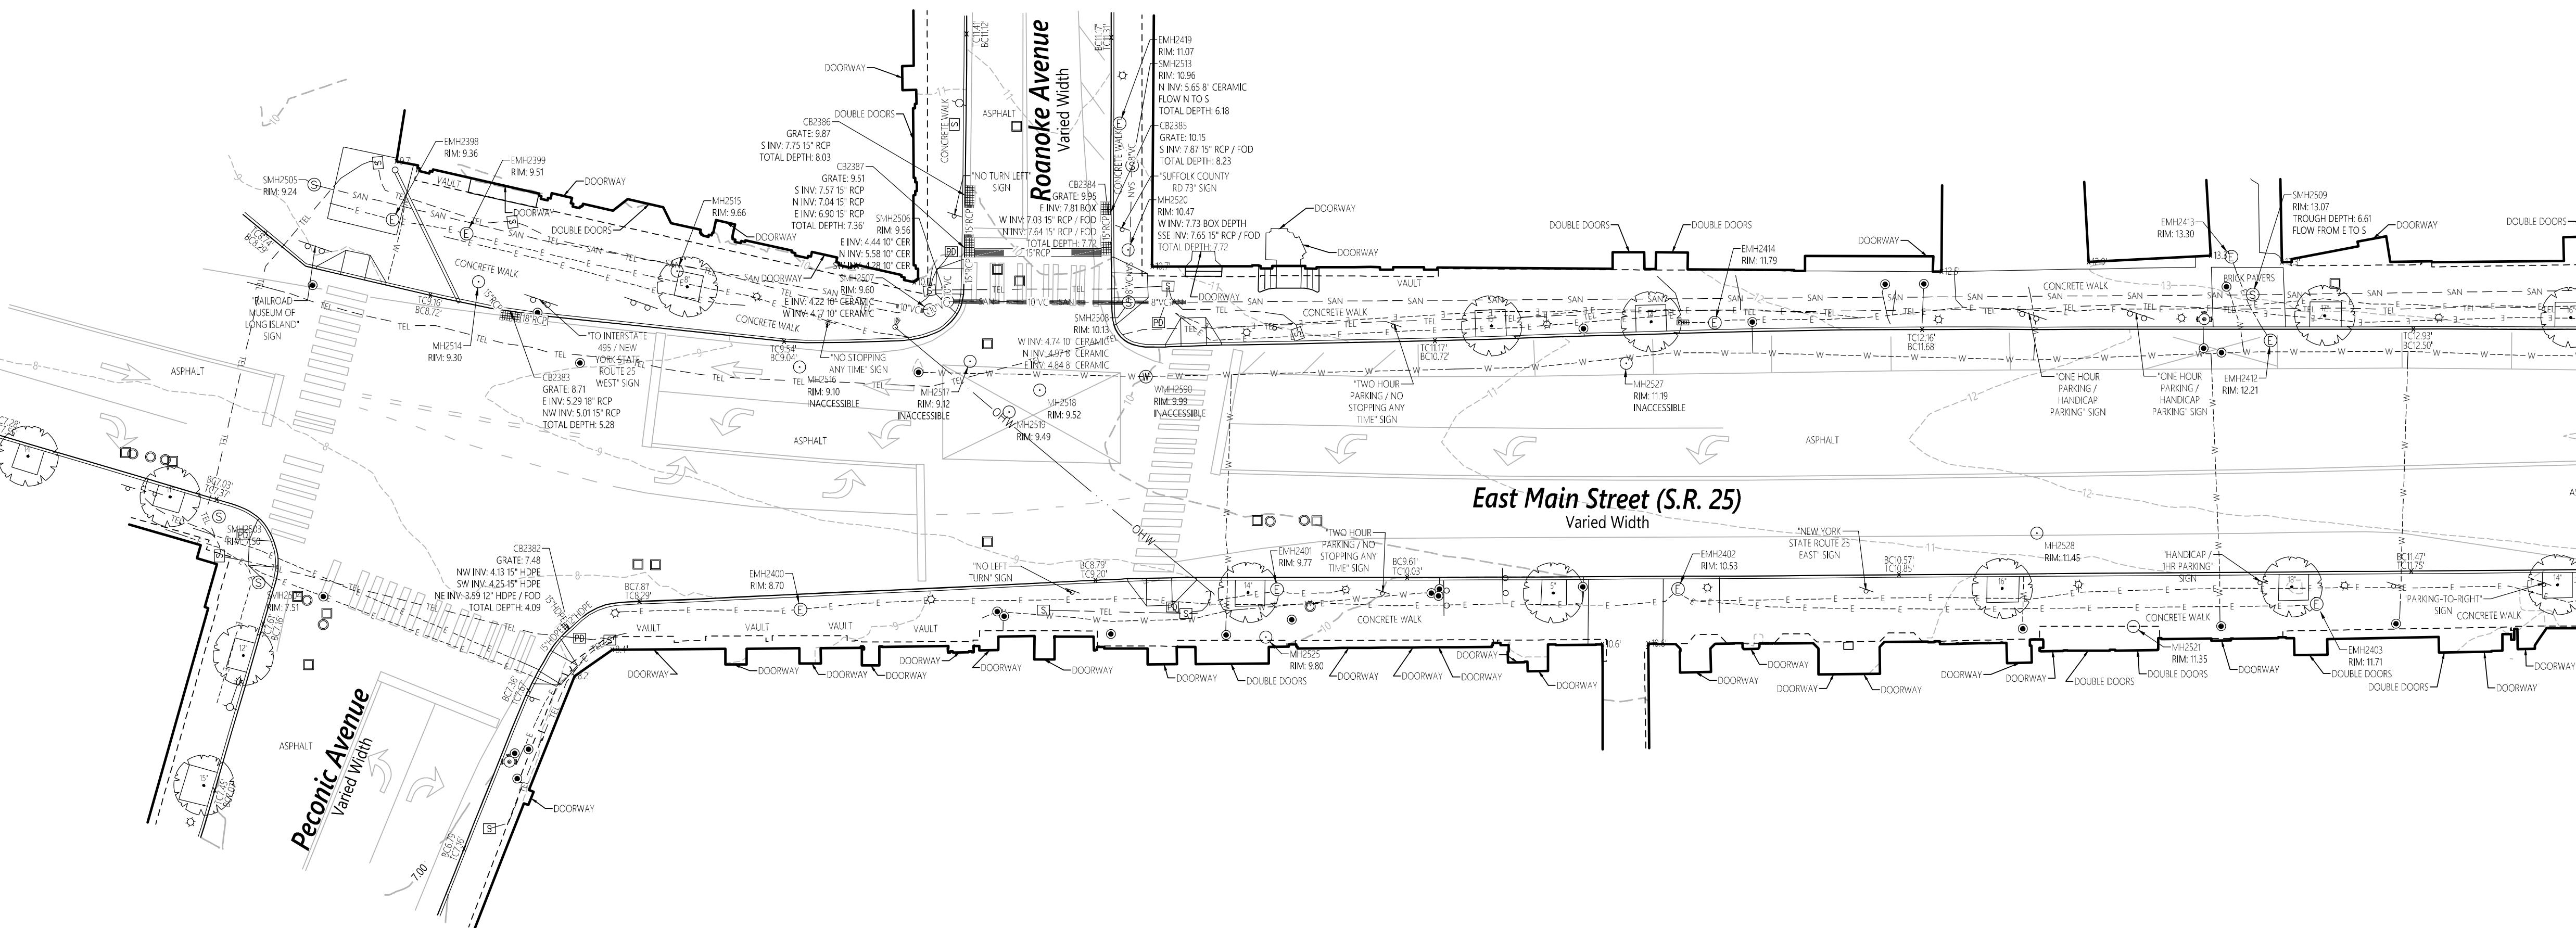


#### Survey Notes

- THE EXISTING CONDITIONS SHOWN ON THIS PLAN ARE BASED UPON AN ACTUAL ON-THE-GROUND INSTRUMENT SURVEY PERFORMED BY VHB, INC. IN MAY, 2024.
- AERIAL IMAGE WAS OBTAINED FROM NEARMAP, WITH A FLIGHT DATE OF SEPTEMBER 6, 2023, AND IS SHOWN AS REFERENCE PURPOSES ONLY.
- THE LOCATIONS OF UNDERGROUND UTILITIES SHOWN ON THIS PLAN WERE MAPPED PER AMERICAN SOCIETY OF CIVIL ENGINEERS (ASCE) STANDARD 38-22, QUALITY LEVEL(S) 'D'. UNDERGROUND UTILITY LINES SHOWN ARE BASED ON PAINT MARKS FOUND IN THE FIELD, MARKED BY UNKNOWN PARTIES. PLEASE NOTE THAT WHILE BEST PRACTICES WERE FOLLOWED, NOT ALL UTILITIES MAY BE SHOWN AND THE ACCURACY OF UTILITY LOCATIONS CANNOT BE GUARANTEED.
- HORIZONTAL DATUM IS BASED ON NAD83 (2011), NEW YORK STATE PLANE COORDINATES, LONG ISLAND ZONE (3104). ELEVATIONS SHOWN ON THIS PLAN REFER TO NAVD88. UNITS ARE SURVEY FEET.
- THE LOT LIES WITHIN ZONE AE (EL 7) AND ZONE X (SHADED AND UNSHADED) (AREAS TO BE INSIDE AND OUTSIDE THE 0.2% ANNUAL CHANCE FLOODPLAIN) AS SHOWN ON THE FLOOD INSURANCE RATE MAP FOR SUFFOLK COUNTY, TOWN OF RIVERHEAD AND TOWN OF SOUTHAMPTON, NEW YORK. MAP NUMBER 3603C046H, MAP REVISED: SEPTEMBER 25, 2009.
- THE TREE SYMBOL OUTLINE SHOWN ON THIS PLAN DOES NOT REPRESENT THE ACTUAL TREE CANOPY.
- THIS SURVEY WAS PREPARED WITHOUT THE BENEFIT OF A CURRENT TITLE REPORT AND MAY BE SUBJECT TO ADDITIONAL INFORMATION DISCLOSED IN SUCH.

#### Legend

○ DRAIN MANHOLE	— EOP EDGE OF PAVEMENT	○ CNO COULD NOT OPEN
■ CATCH BASIN	— CC CONCRETE CURB	○ NPV NO PIPES VISIBLE
○ SEWER MANHOLE	— VGC VERTICAL GRANITE CURB	— DYL DOUBLE YELLOW LINE
○ ELECTRIC MANHOLE	— SGE SLOPED GRANITE EDGE	— DWL DASHED WHITE LINE
○ TELEPHONE MANHOLE	— BB BITUMINOUS BERM	— SYL SINGLE YELLOW LINE
○ MANHOLE	— BC BITUMINOUS CURB	
HH— HOLE	— GUARDRAIL	
○ WATER GATE	— CHAIN FENCE	
○ FIRE HYDRANT	— STOCK FENCE	
○ GAS GATE	— (PS1) (C) DRAINAGE LINE w/PIPE NUMBER & ASCE SUE LEVEL CLASSIFICATION	
● BOLLARD w/LIGHT	— (P41) (C) SEWER LINE w/PIPE NUMBER & ASCE SUE LEVEL CLASSIFICATION	
— STREET SIGN	— (P41) (C) OVERHEAD WIRE	
○ LIGHT POLE	— OHW UNDERGROUND ELECTRIC	
— UTILITY POLE	— TEL TELEPHONE LINE	
○ GUY POLE	— G GAS LINE	
○ GUY WIRE	— W WATER LINE	
○ MONITORING WELL	— SAN SANITARY SEWER LINE	
○ FLOOD LIGHT	— STONE WALL	
○ WELL	— TREE LINE	
○ MARSH		
↑ F.F. E-45.27' FINISHED FLOOR ELEVATION		
○ DECIDUOUS TREE WITH SIZE		
○ CONIFEROUS TREE WITH SIZE		

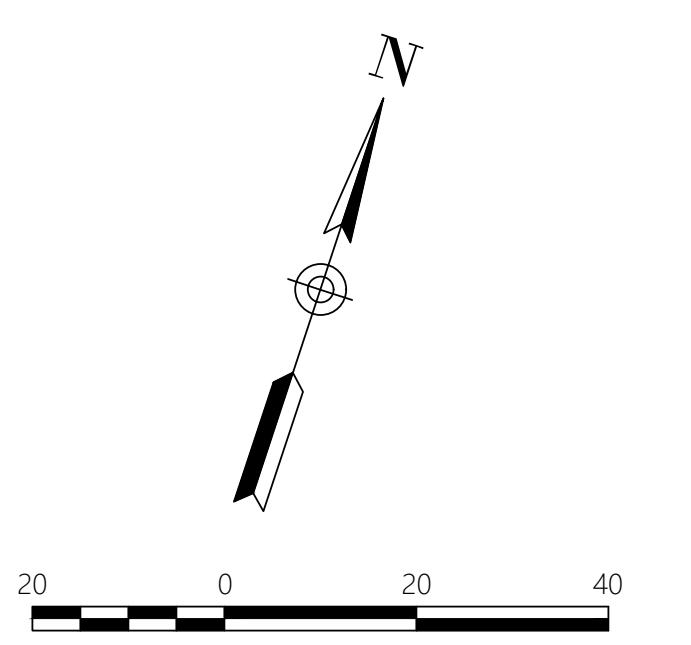

SCALE IN FEET


Town of Riverhead  
E Main Street  
Riverhead, New York


No.	Revision	Date	Approved

Designed by LR & JP Checked by JML  
Issued for Date May 15, 2024

#### Topographic Survey


Drawing Title	Topographic Survey
Drawing Number	
Sheet	1
of	3

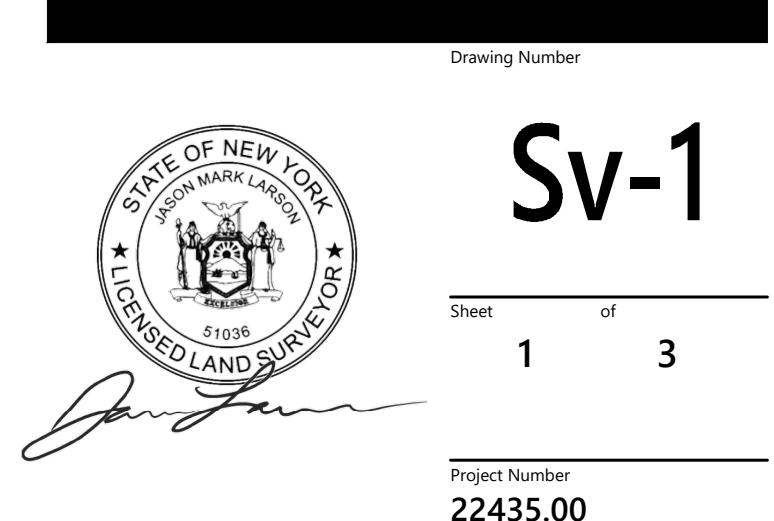

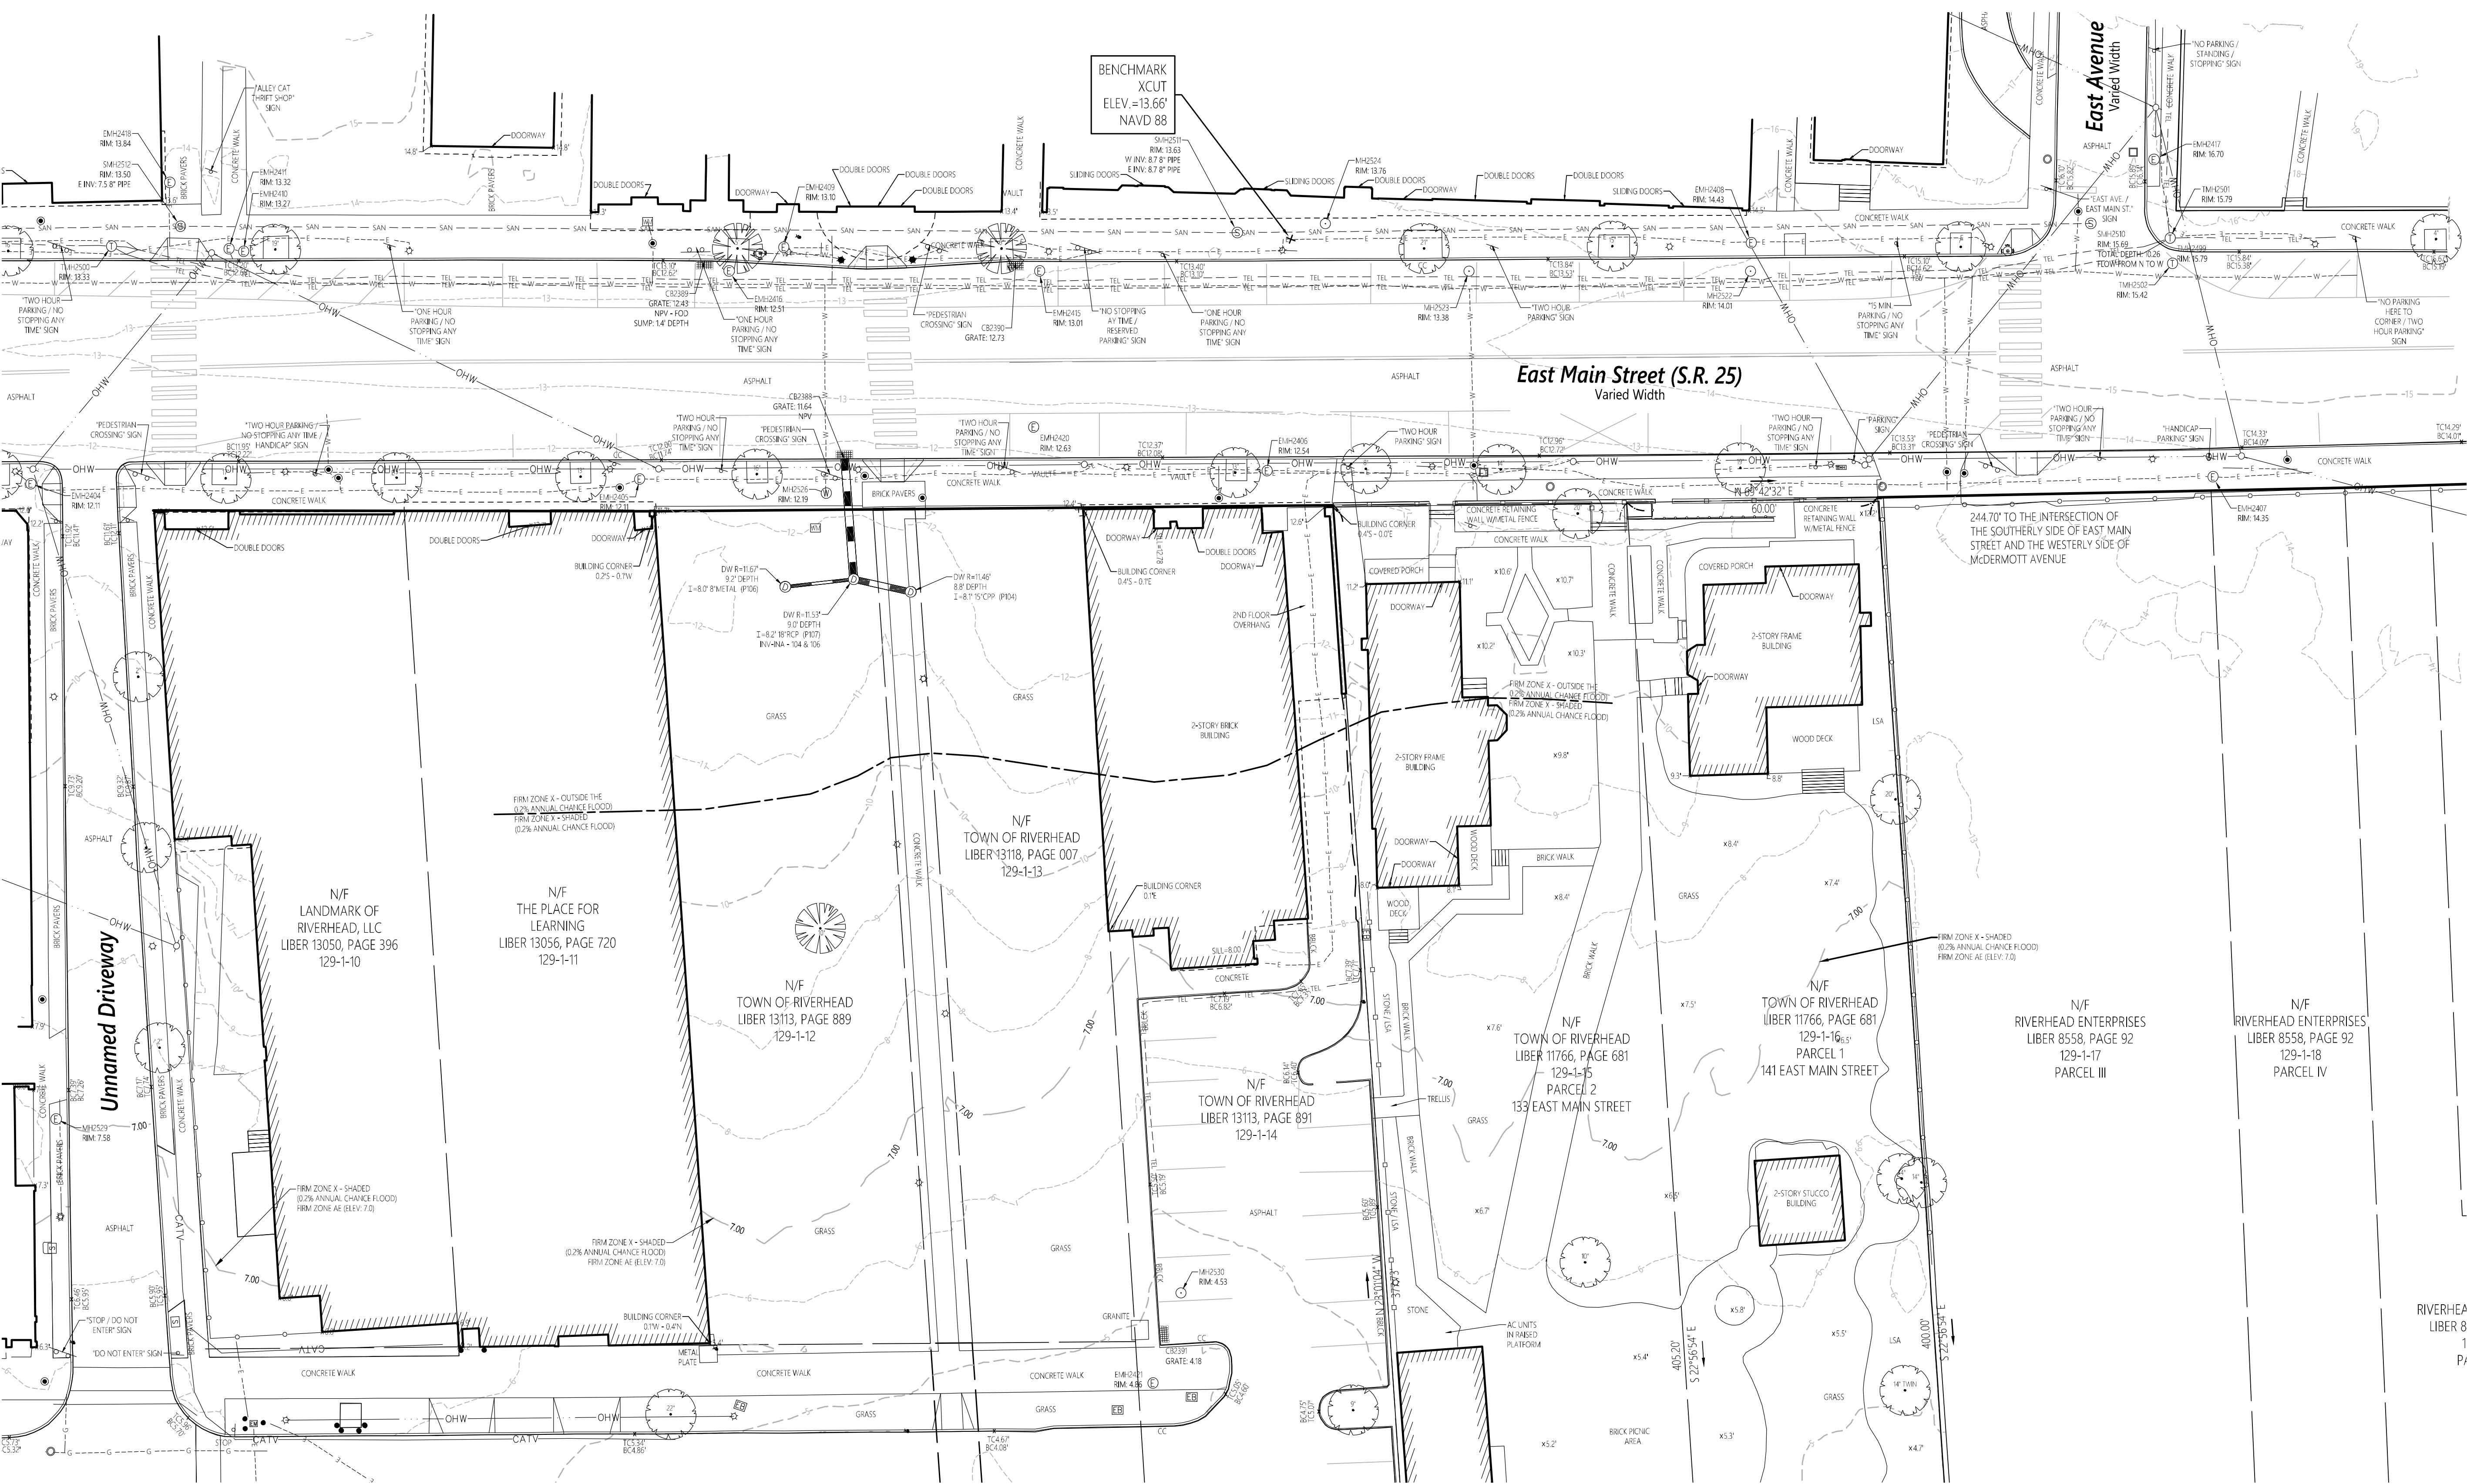

#### Survey Notes

- THE EXISTING CONDITIONS SHOWN ON THIS PLAN ARE BASED UPON AN ACTUAL ON-THE-GROUND INSTRUMENT SURVEY PERFORMED BY VHB, INC. IN MAY, 2024.
- AERIAL IMAGE WAS OBTAINED FROM NEARMAP, WITH A FLIGHT DATE OF SEPTEMBER 6, 2023, AND IS SHOWN AS REFERENCE PURPOSES ONLY.
- THE LOCATIONS OF UNDERGROUND UTILITIES SHOWN ON THIS PLAN WERE MAPPED PER AMERICAN SOCIETY OF CIVIL ENGINEERS (ASCE) STANDARD 38-22, QUALITY LEVELS 'D'. UNDERGROUND UTILITY LINES SHOWN ARE BASED ON PAINT MARKS FOUND IN THE FIELD, MARKED BY UNKNOWN PARTIES. PLEASE NOTE THAT WHILE BEST PRACTICES WERE FOLLOWED, NOT ALL UTILITIES MAY BE SHOWN AND THE ACCURACY OF UTILITY LOCATIONS CANNOT BE GUARANTEED.
- HORIZONTAL DATUM IS BASED ON NAD83 (2011), NEW YORK STATE PLANE COORDINATES, LONG ISLAND ZONE (3104). ELEVATIONS SHOWN ON THIS PLAN REFER TO NAV88. UNITS ARE US SURVEY FEET.
- THE LOT LIES WITHIN ZONE AE (E1.7) AND ZONE X (SHADED AND UNSHADED) (AREAS TO BE INSIDE AND OUTSIDE THE 0.2% ANNUAL CHANCE FLOODPLAIN) AS SHOWN ON THE FLOOD INSURANCE RATE MAP FOR SUFFOLK COUNTY, TOWN OF RIVERHEAD AND TOWN OF SOUTHAMPTON, NEW YORK, MAP NUMBER 361030466H, MAP REVISED: SEPTEMBER 25, 2009.
- THE TREE SYMBOL OUTLINE SHOWN ON THIS PLAN DOES NOT REPRESENT THE ACTUAL TREE CANOPY.
- THIS SURVEY WAS PREPARED WITHOUT THE BENEFIT OF A CURRENT TITLE REPORT AND MAY BE SUBJECT TO ADDITIONAL INFORMATION DISCLOSED IN SUCH.

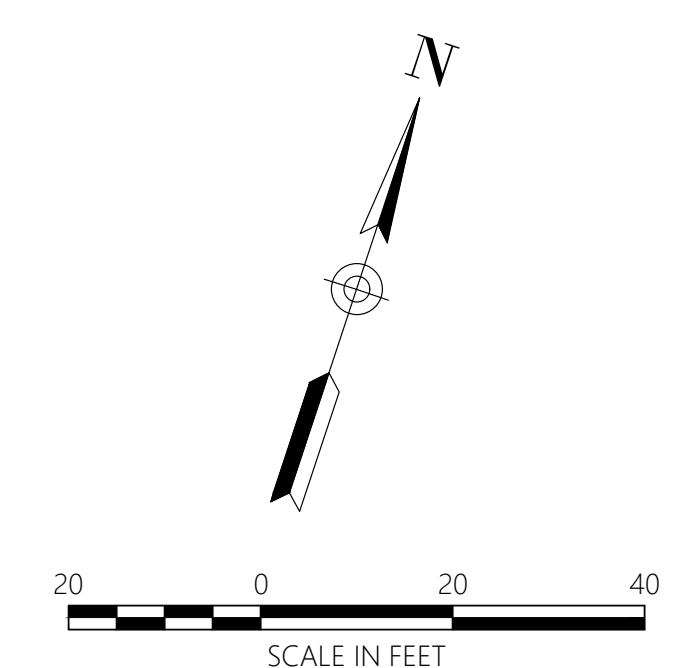

#### Town of Riverhead


E Main Street  
Riverhead, New York

No.	Revision	Date	Approved
LIBER 8			
1	P/		
Designed by LR & JP Checked by JML			
Issued for Date May 15, 2024			

#### Topographic Survey

Drawing Number

Sv-2

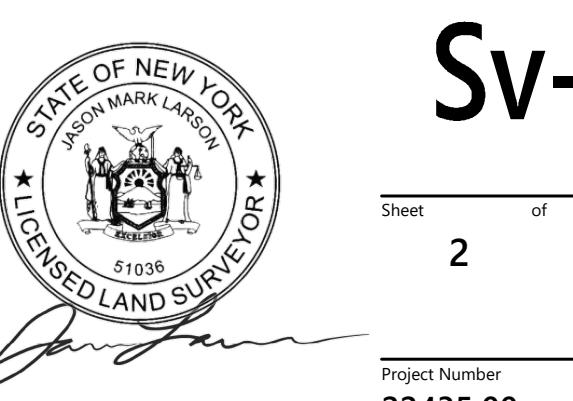


Sheet 2 of 3

Project Number 22435.00



Engineering, Surveying,  
Landscape Architecture  
and Geology, PC  
100 Motor Parkway  
Suite 350  
Hauppauge, NY 11788  
631.787.3400

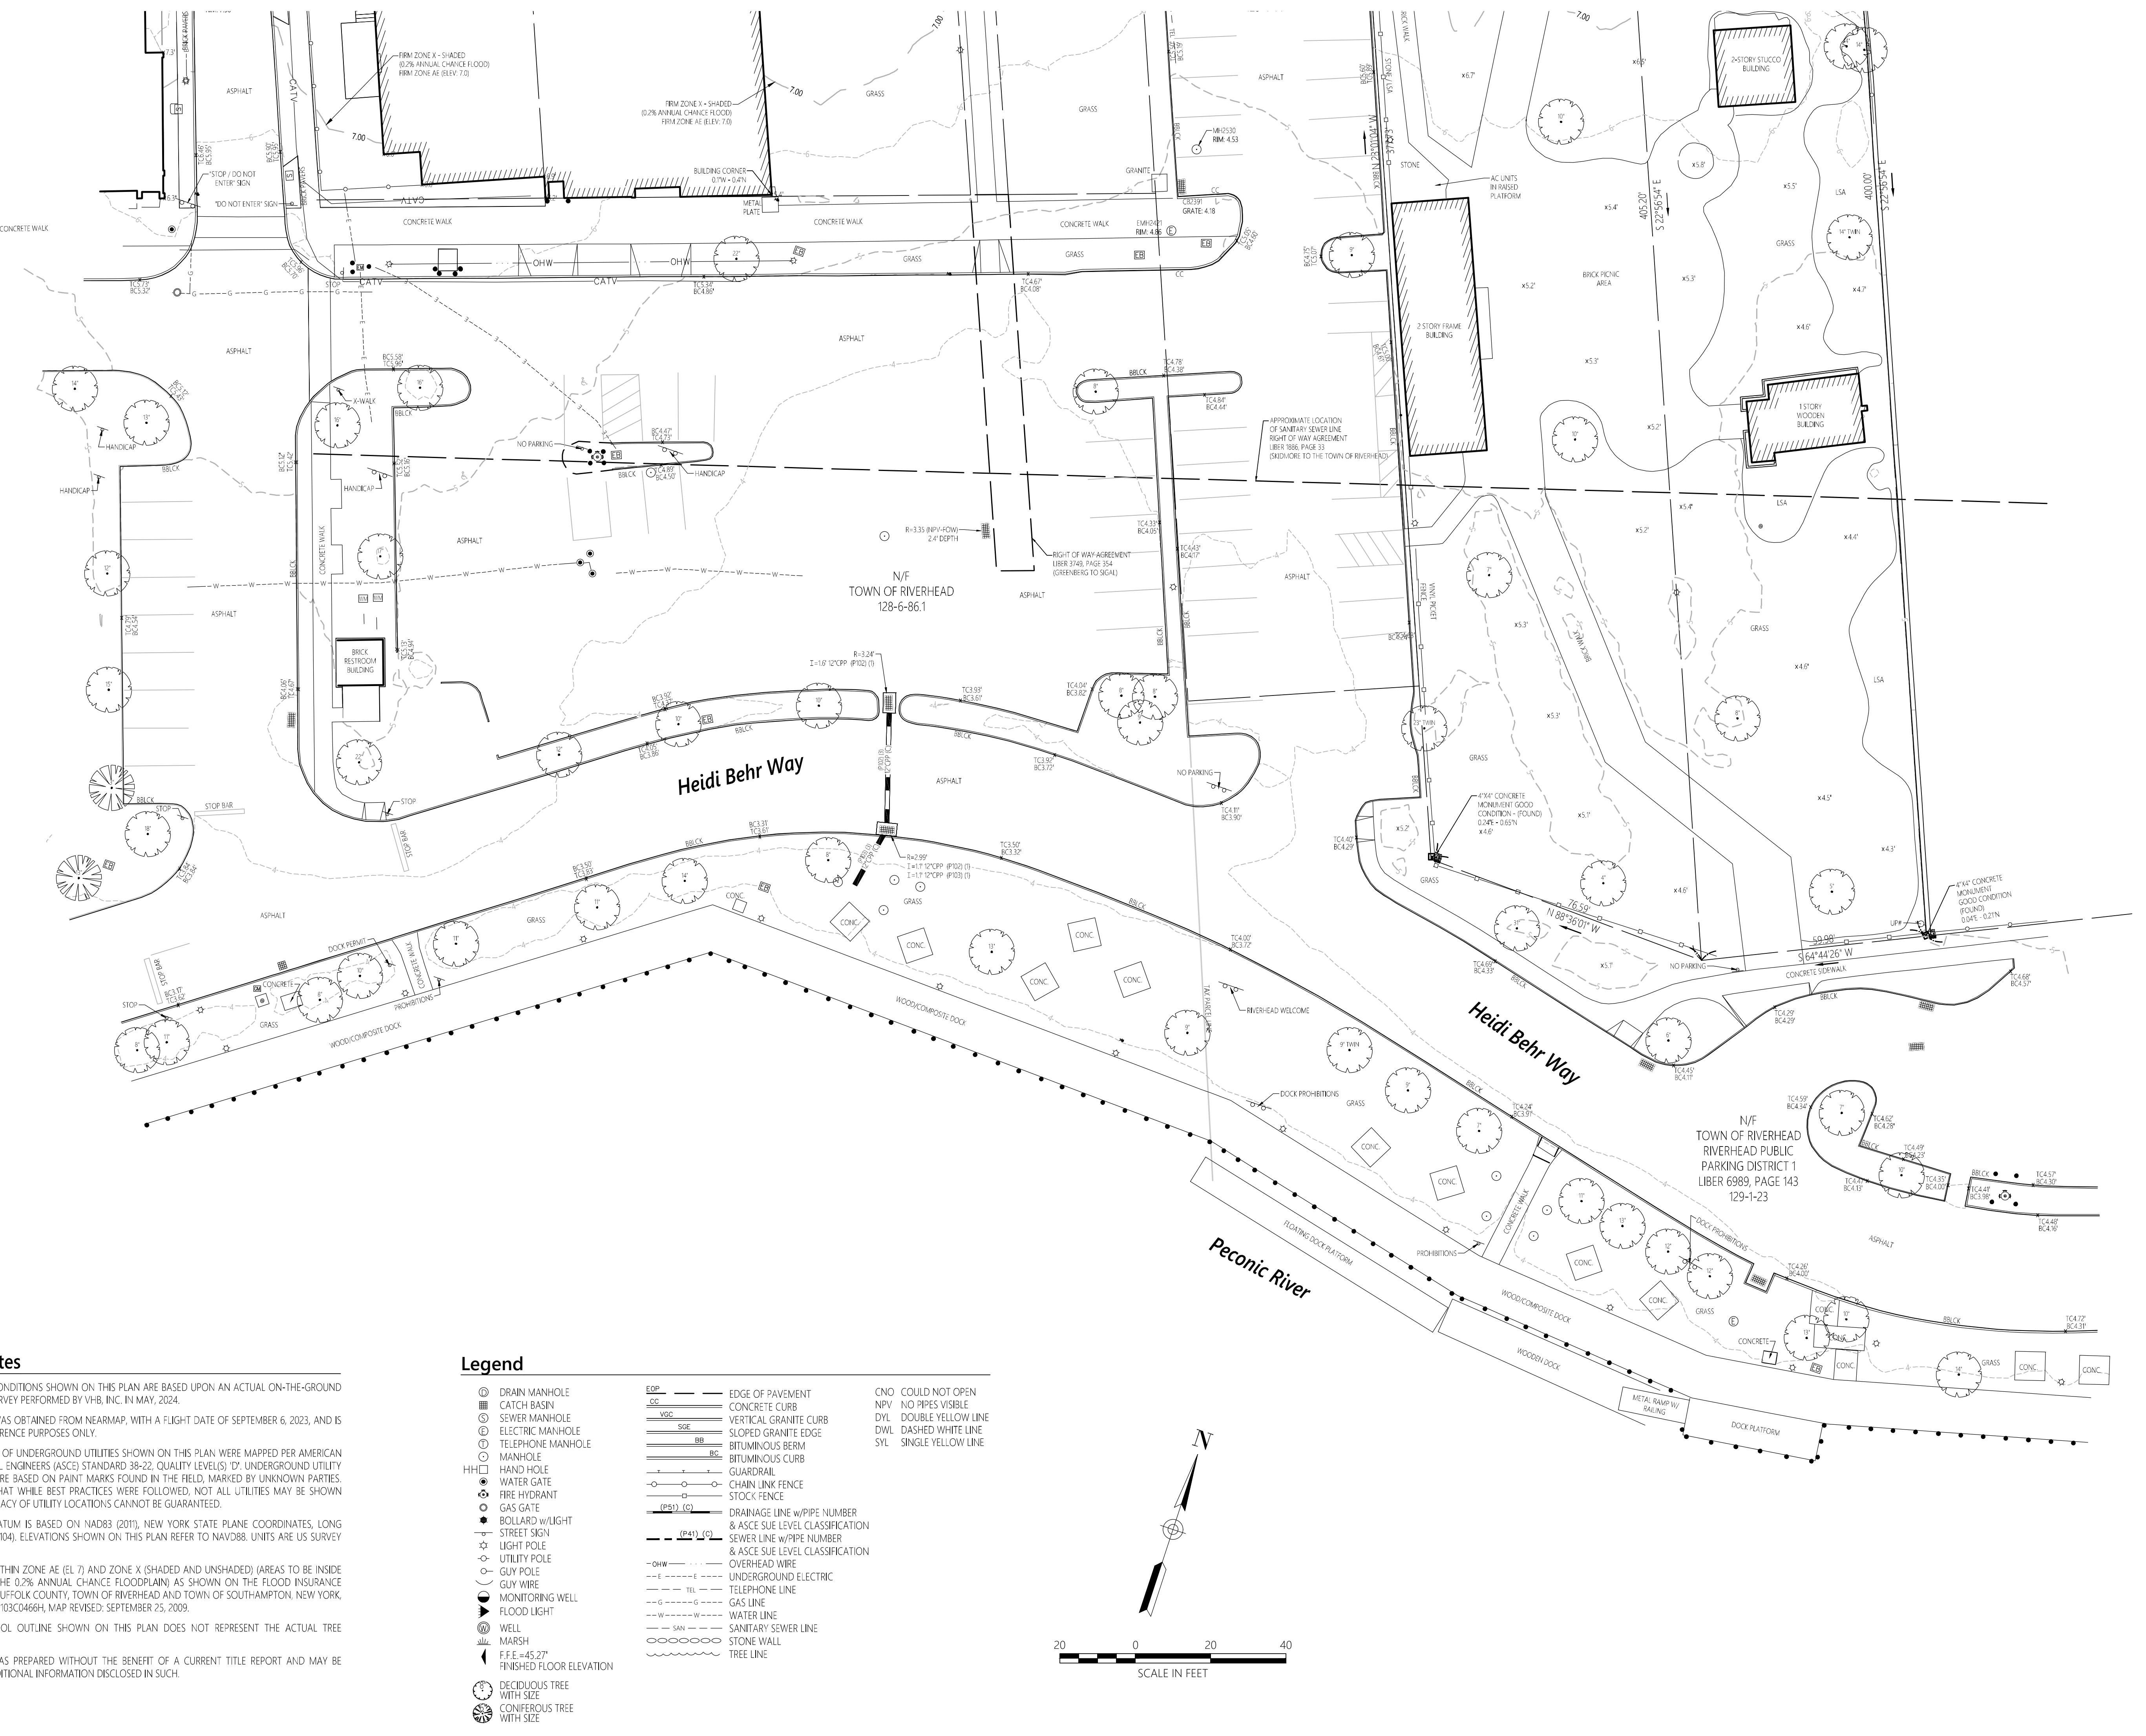

**Town of Riverhead**  
E Main Street  
Riverhead, New York

No.	Revision	Date	Approved

Designed by LR & JP Checked by JML  
Issued for Date May 15, 2024

**Topographic Survey**

Drawing Title	
Topographic Survey	
Drawing Number	



**Sv-3**

Sheet 3 of 3